


MADE 5-18-51

REVISIONS

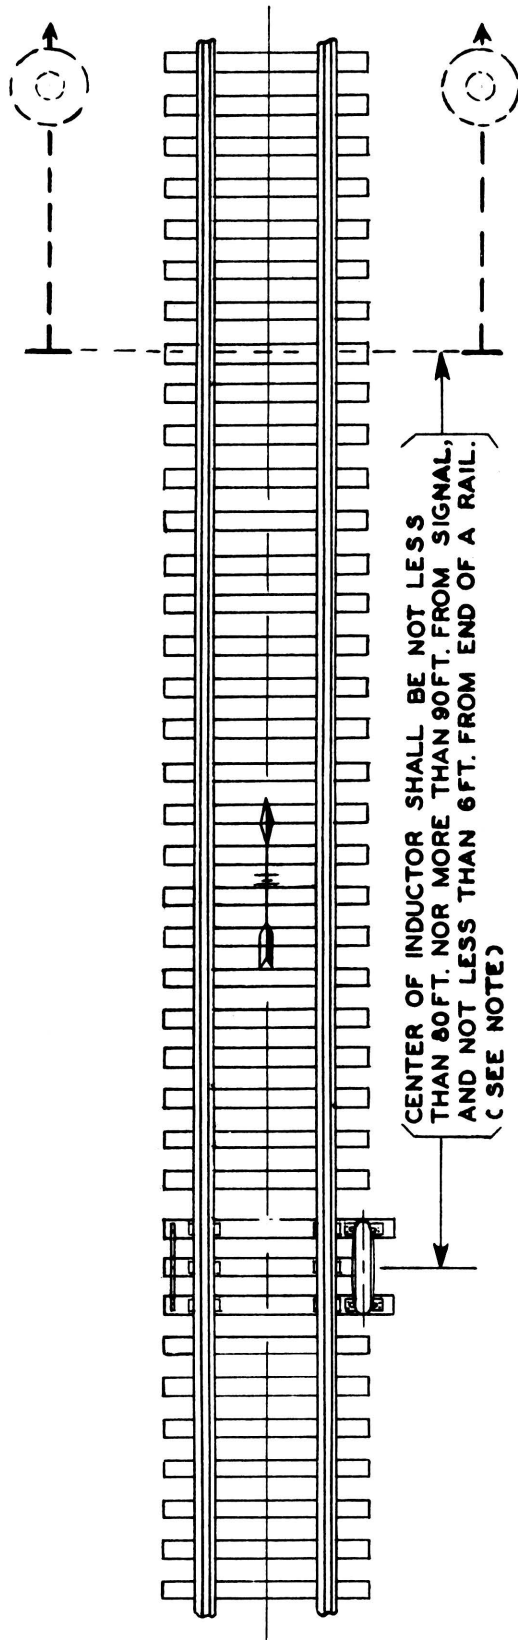

NOTE: INDUCTORS AT TRAILING END OF PASSING TRACKS TO THE RIGHT OF THE MAIN TRACK ON SINGLE TRACK WHERE THE HEAD BLOCK SIGNAL IS WITHIN 90 FT. OF THE POINT OF SWITCH, SHALL BE LOCATED BACK OF FROG WHERE DISTANCE BETWEEN GAUGE OF INSIDE RAILS IS 5'0"; THAT IS 140 TO 150 FEET FROM POINT OF SWITCH AND NOT LESS THAN 6 FEET FROM END OF RAIL.

C. & N. W. RY.

**INDUCTOR LOCATION
INTERMITTENT INDUCTIVE
TRAIN STOP SYSTEM**

OFFICE OF ASST. CHIEF ENGR. C. & S.
CHICAGO, ILL. 5-18-51

NOT TO SCALE

**C. & N. W. RY.
S. D. X 130**

DRAWN BY *J.S.B.*
TRACED BY *R.L.* CHECKED BY *R.L.*