


# ON SINGLE TRACK AUTOMATIC SIGNALS AFFECTED BY MOVEMENT OF TRAINS BETWEEN STATIONS HAVING LAP SIDINGS.

N.P. SIGNAL DEPT.  
ST. PAUL, MINN.

NOT NECESSARY TO INITIAL

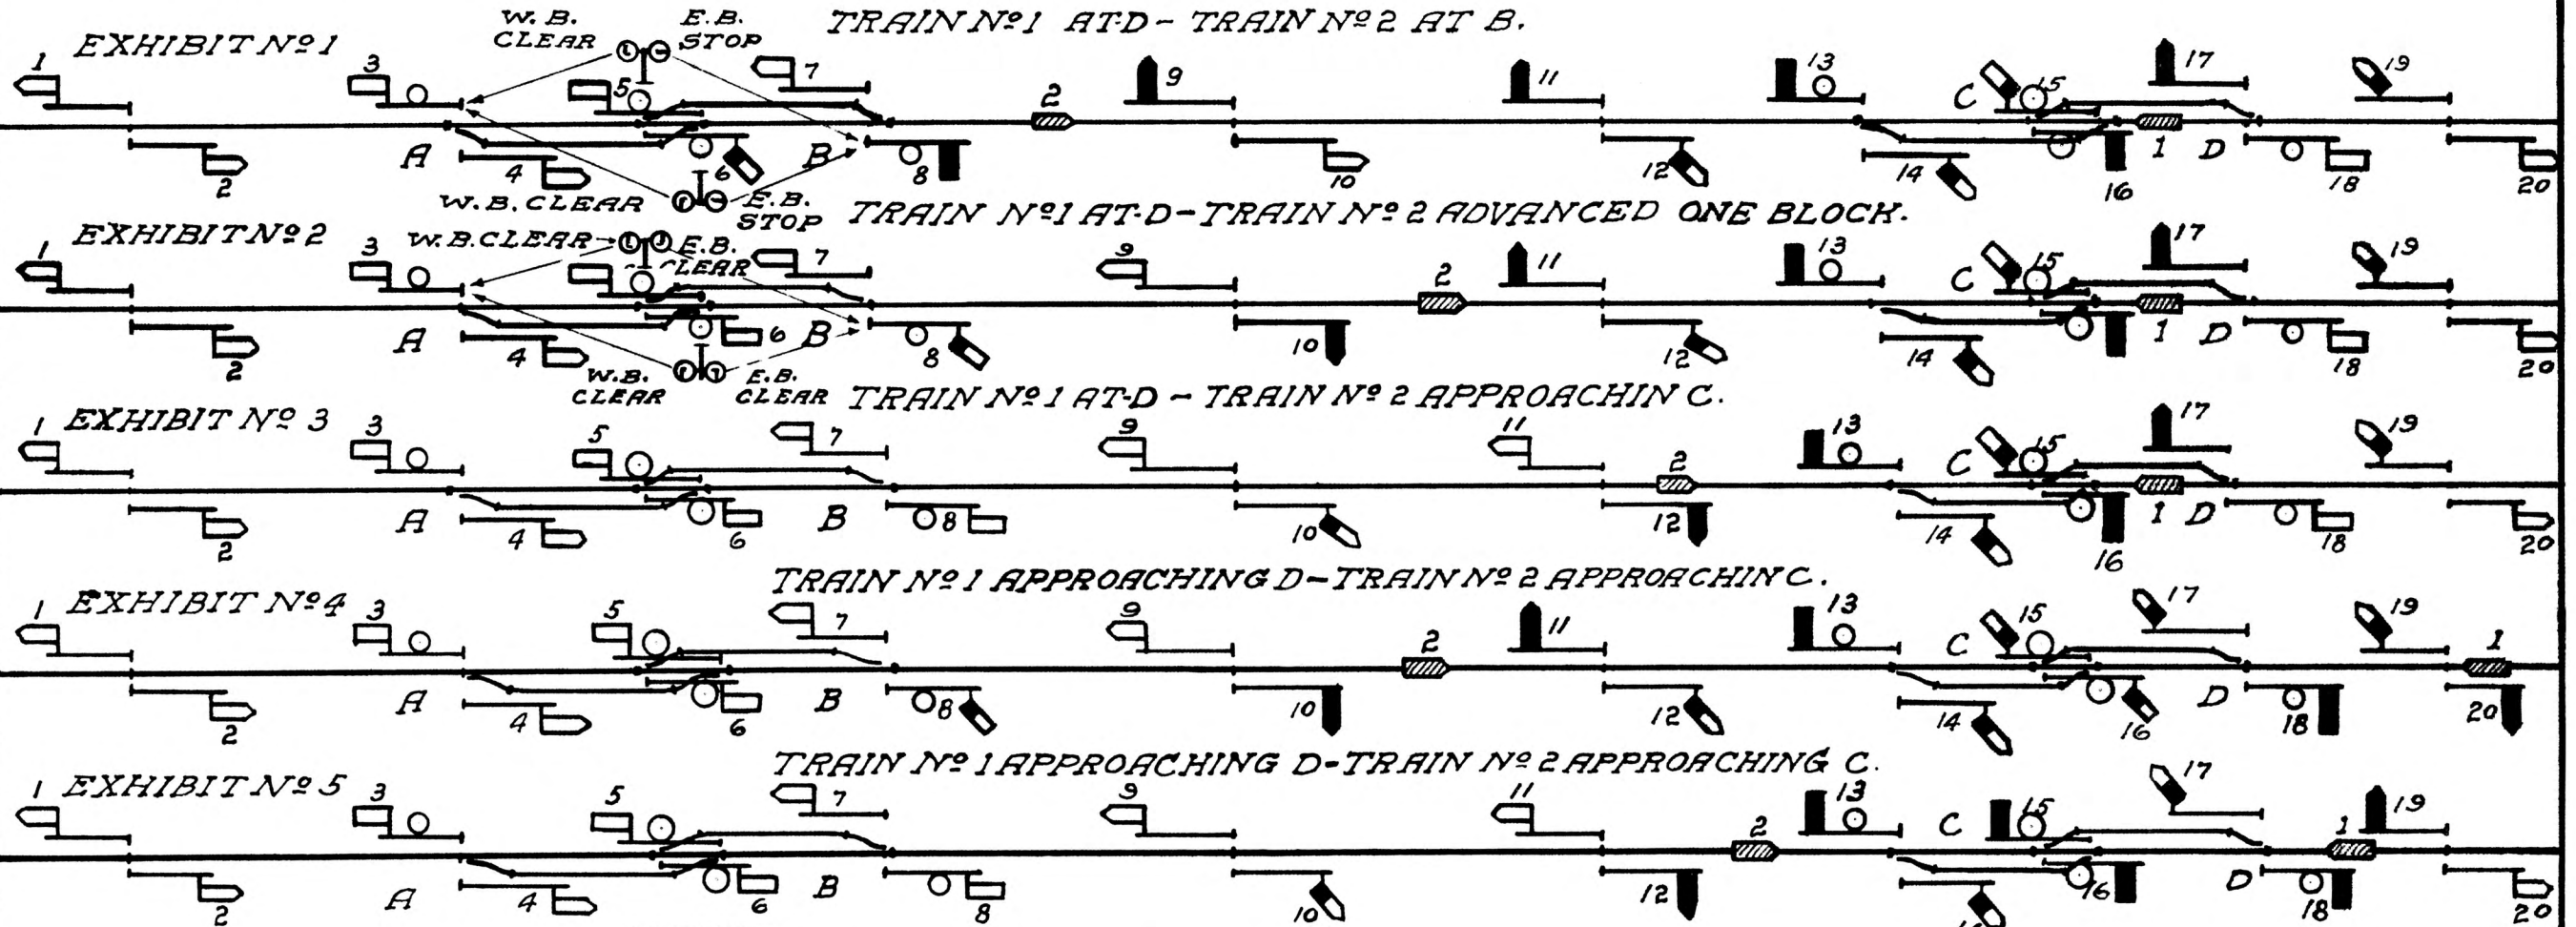

NOTE:-  
TRAINS GOING OUT ON MAIN TRACK AT LAP-SIDINGS  
WILL BE GOVERNED BY EAST AND WEST BOUND SWITCH  
INDICATOR, WHICH WILL INDICATE SAME AS HOME OR  
STARTING SIGNAL AT EACH END OF YARD.