


LOCKING

LEVER	LOCKS
1R	4
1L	4
2R	3-4
2L	3-4
3R	4
3L	4
4R	—
4L	—
5R	1-2-3-4
5L	1-2-3-4

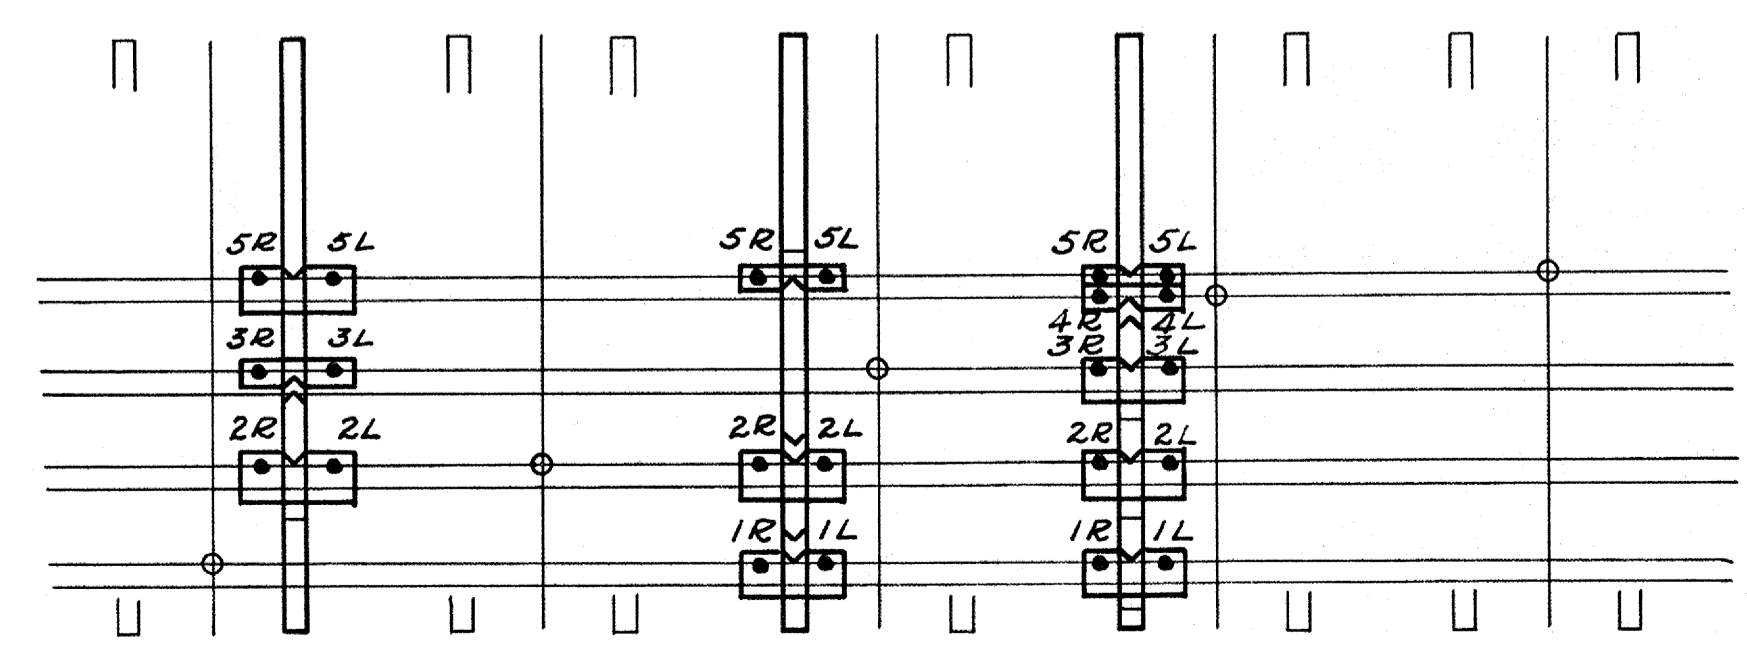

C. B. & Q. R. R.
 ST. JOSEPH DIVISION
LOW VOLTAGE INTERLOCKING
 FRANCIS ST.
 OPERATED FROM DEPOT
ST. JOSEPH - MO.
 Scale 1"=50' JULY 1ST 1929
 OFFICE of SIGNAL ENGINEER
 CHICAGO ILL.

Reference:- REV-1-6-30	N ^o 66664	DR 11
---------------------------	----------------------	-------