



MAR. 2, 1946
REV. SEPT. 23, 1953
REV. JUN. 12, 1960
REV. OCT. 30, 1967
REV. SEPT. 10, 1985

895.43

C. & W. I. R.R.
ST. LOUIS LINE

PAGE 2

TRACK CIRCUIT PLAN
(NOT TO SCALE)

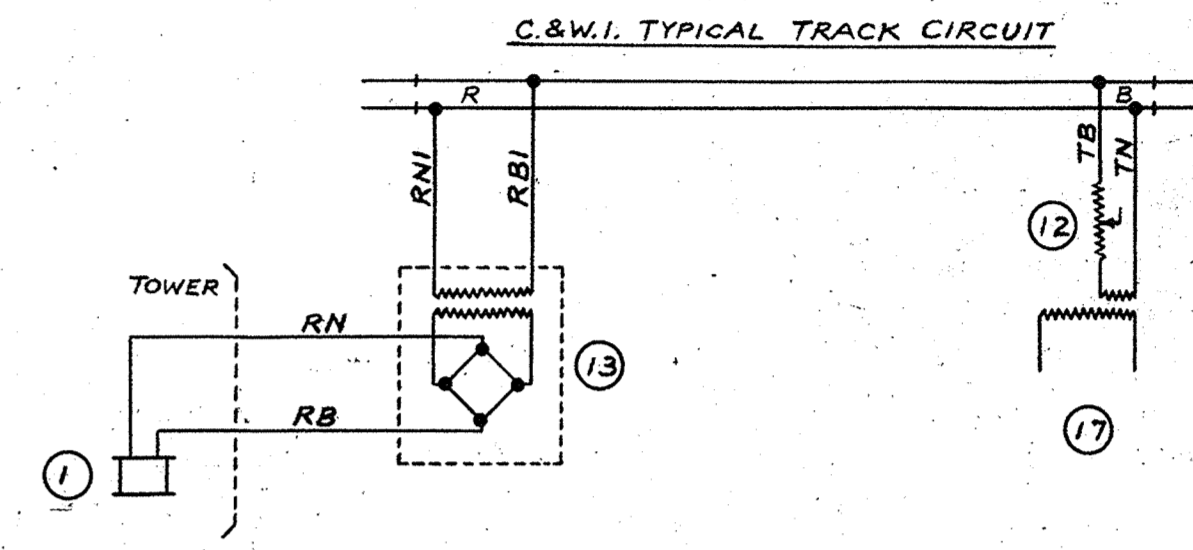 

7 L.P.P.
3 APR
0617P
101111
111111
111111