





Track Plan Drwg No. 832.43 Dated
and Revised
Locking Sheets No. 800.43. Dated Oct. 21, 1914.

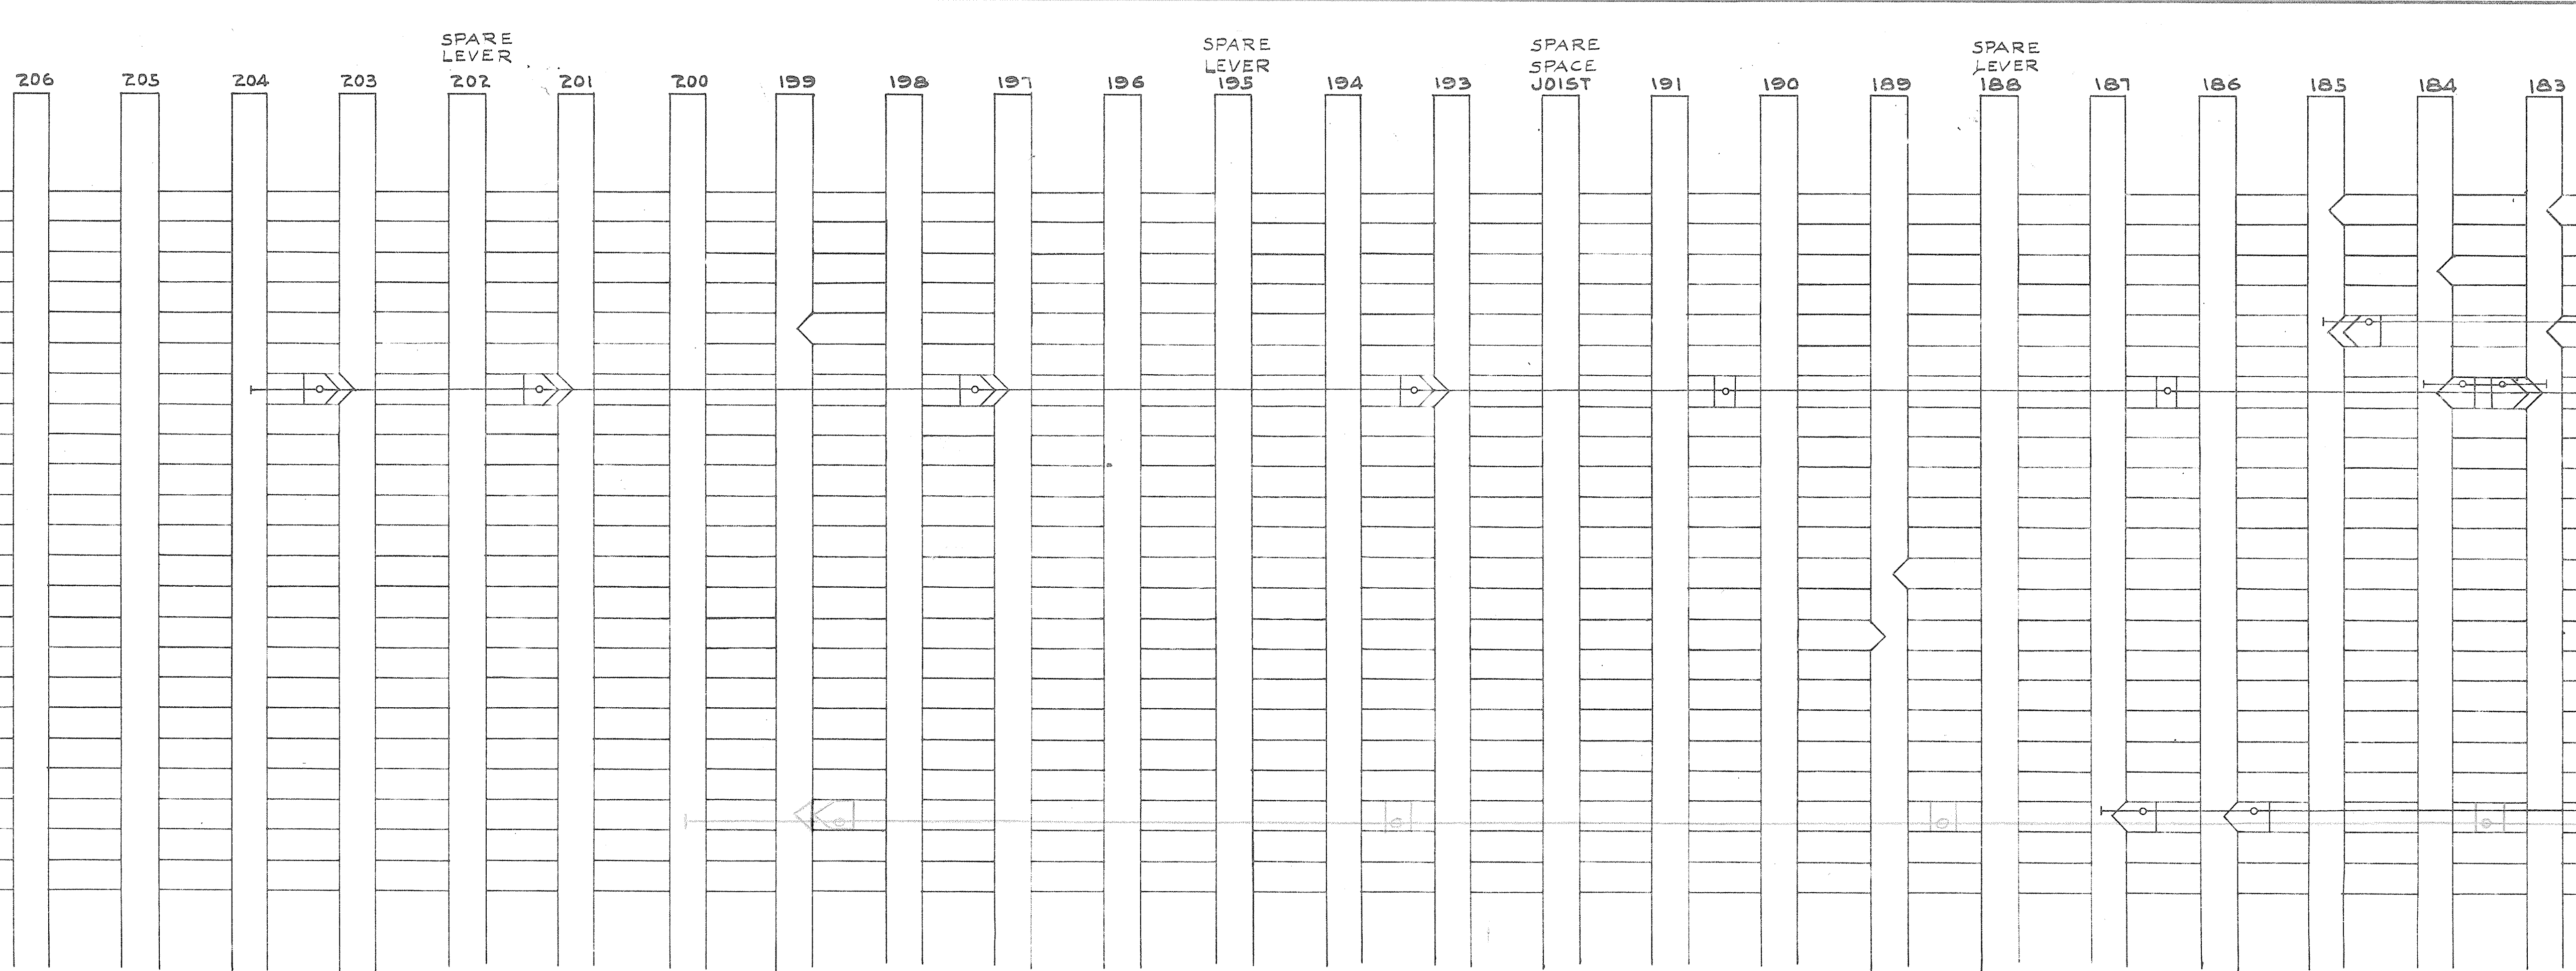

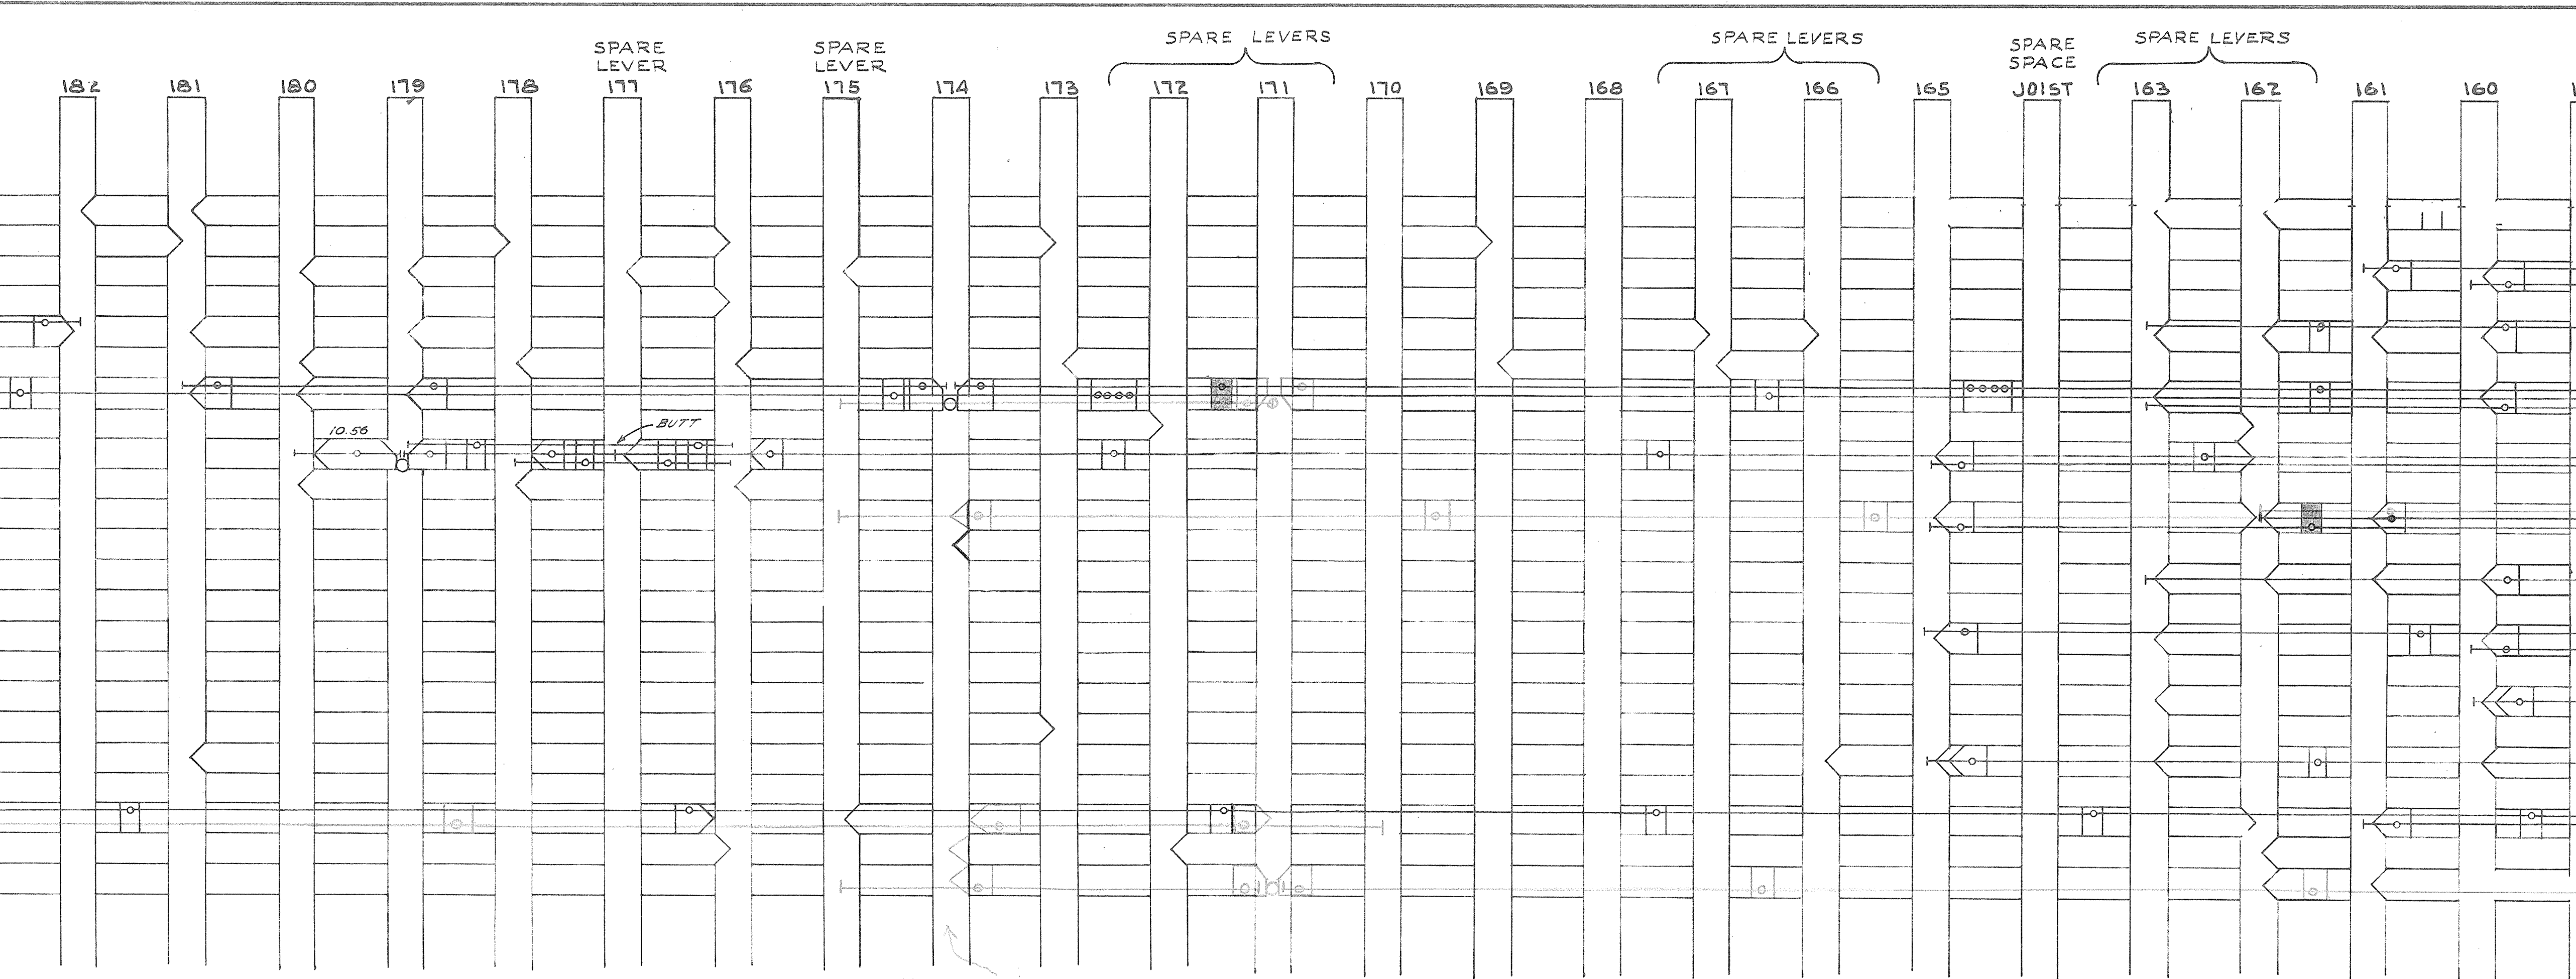

MAKE A NEW TAPPET BAR.

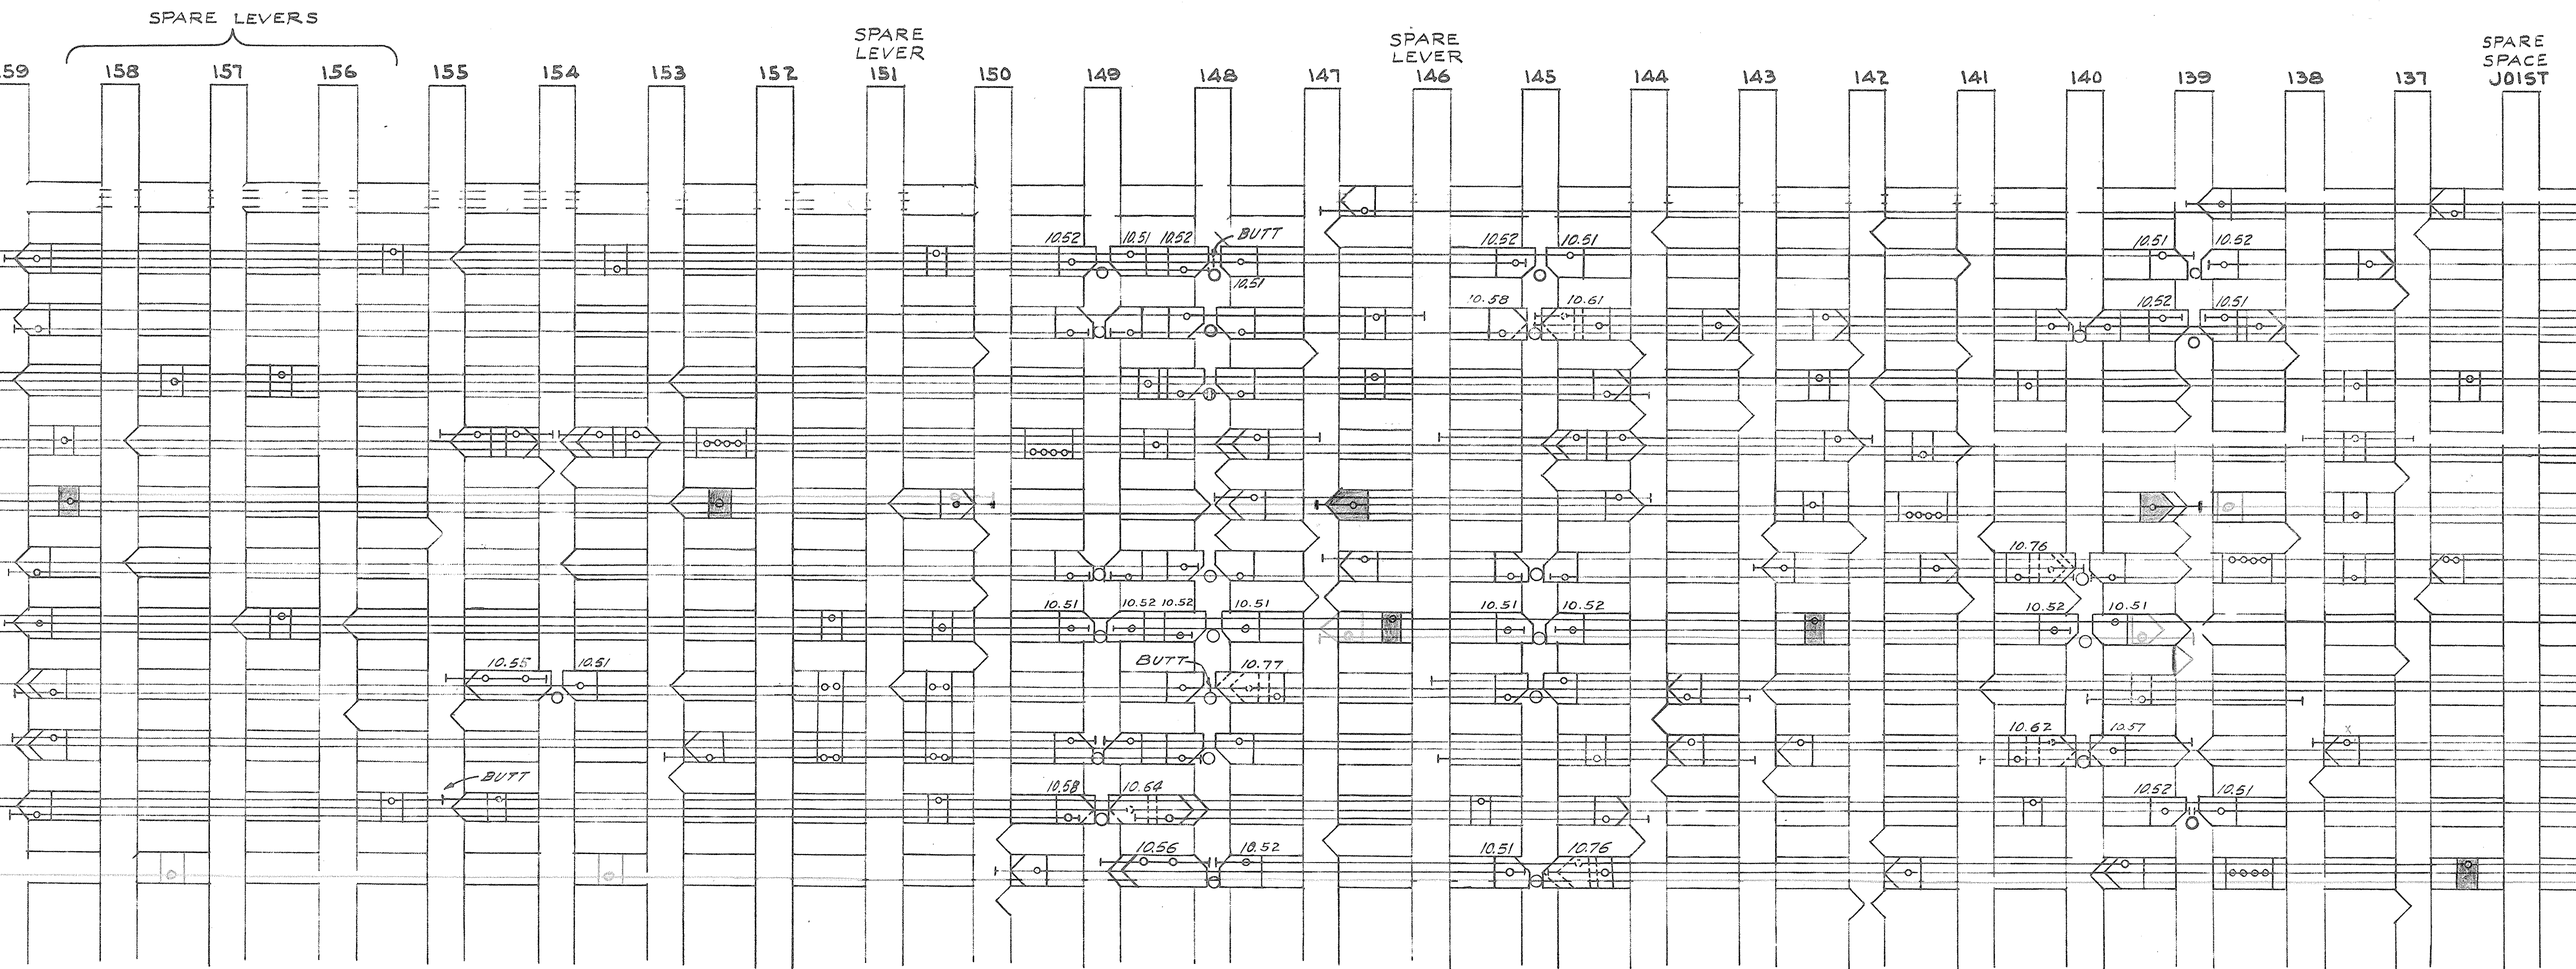

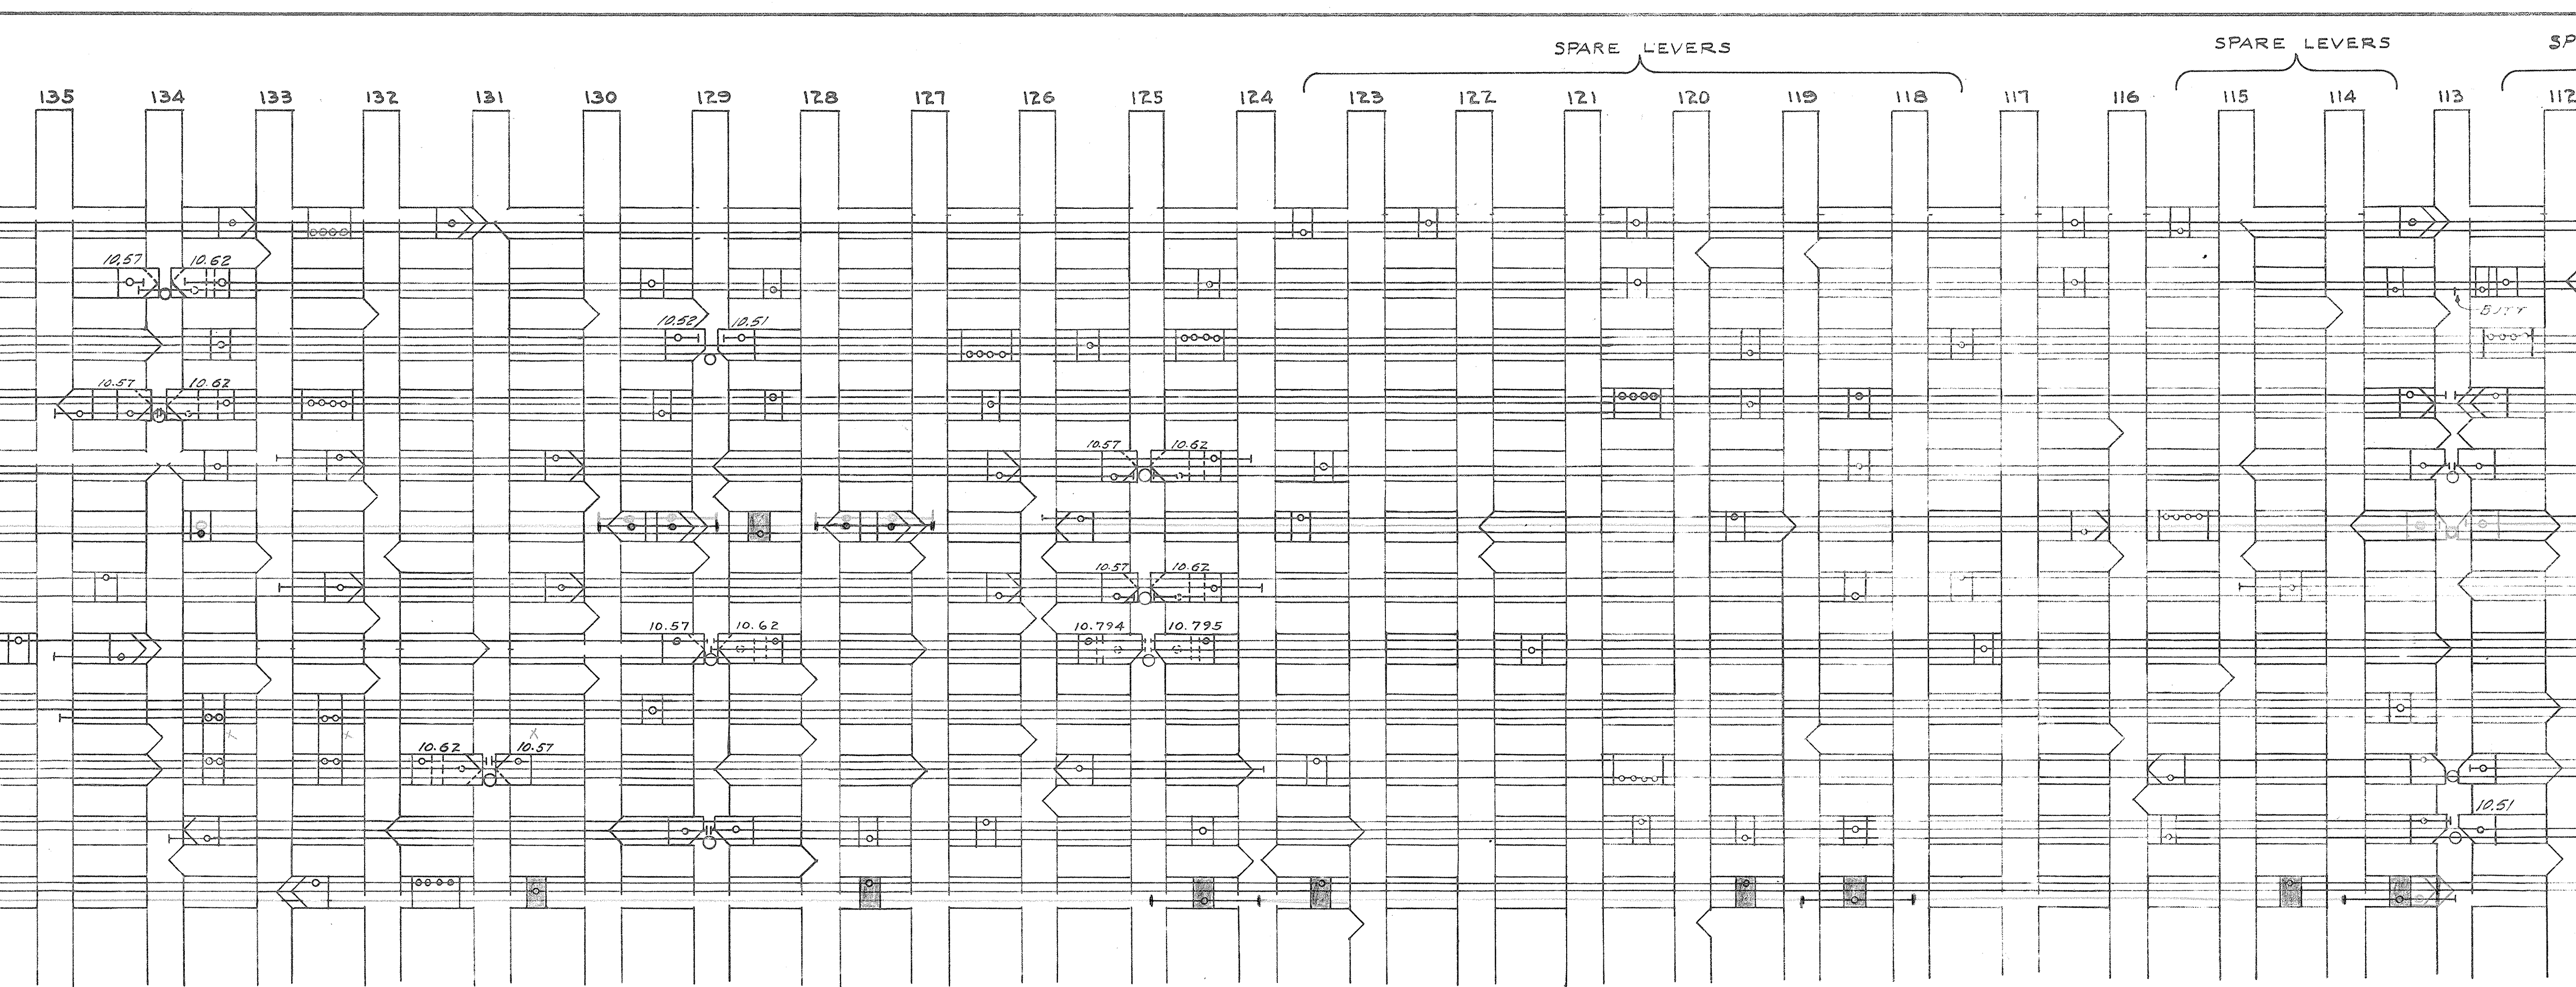



ARE LEVERS

SPARE
SPACE
JOIST

SPARE
LEVER

SPARE LEVERS

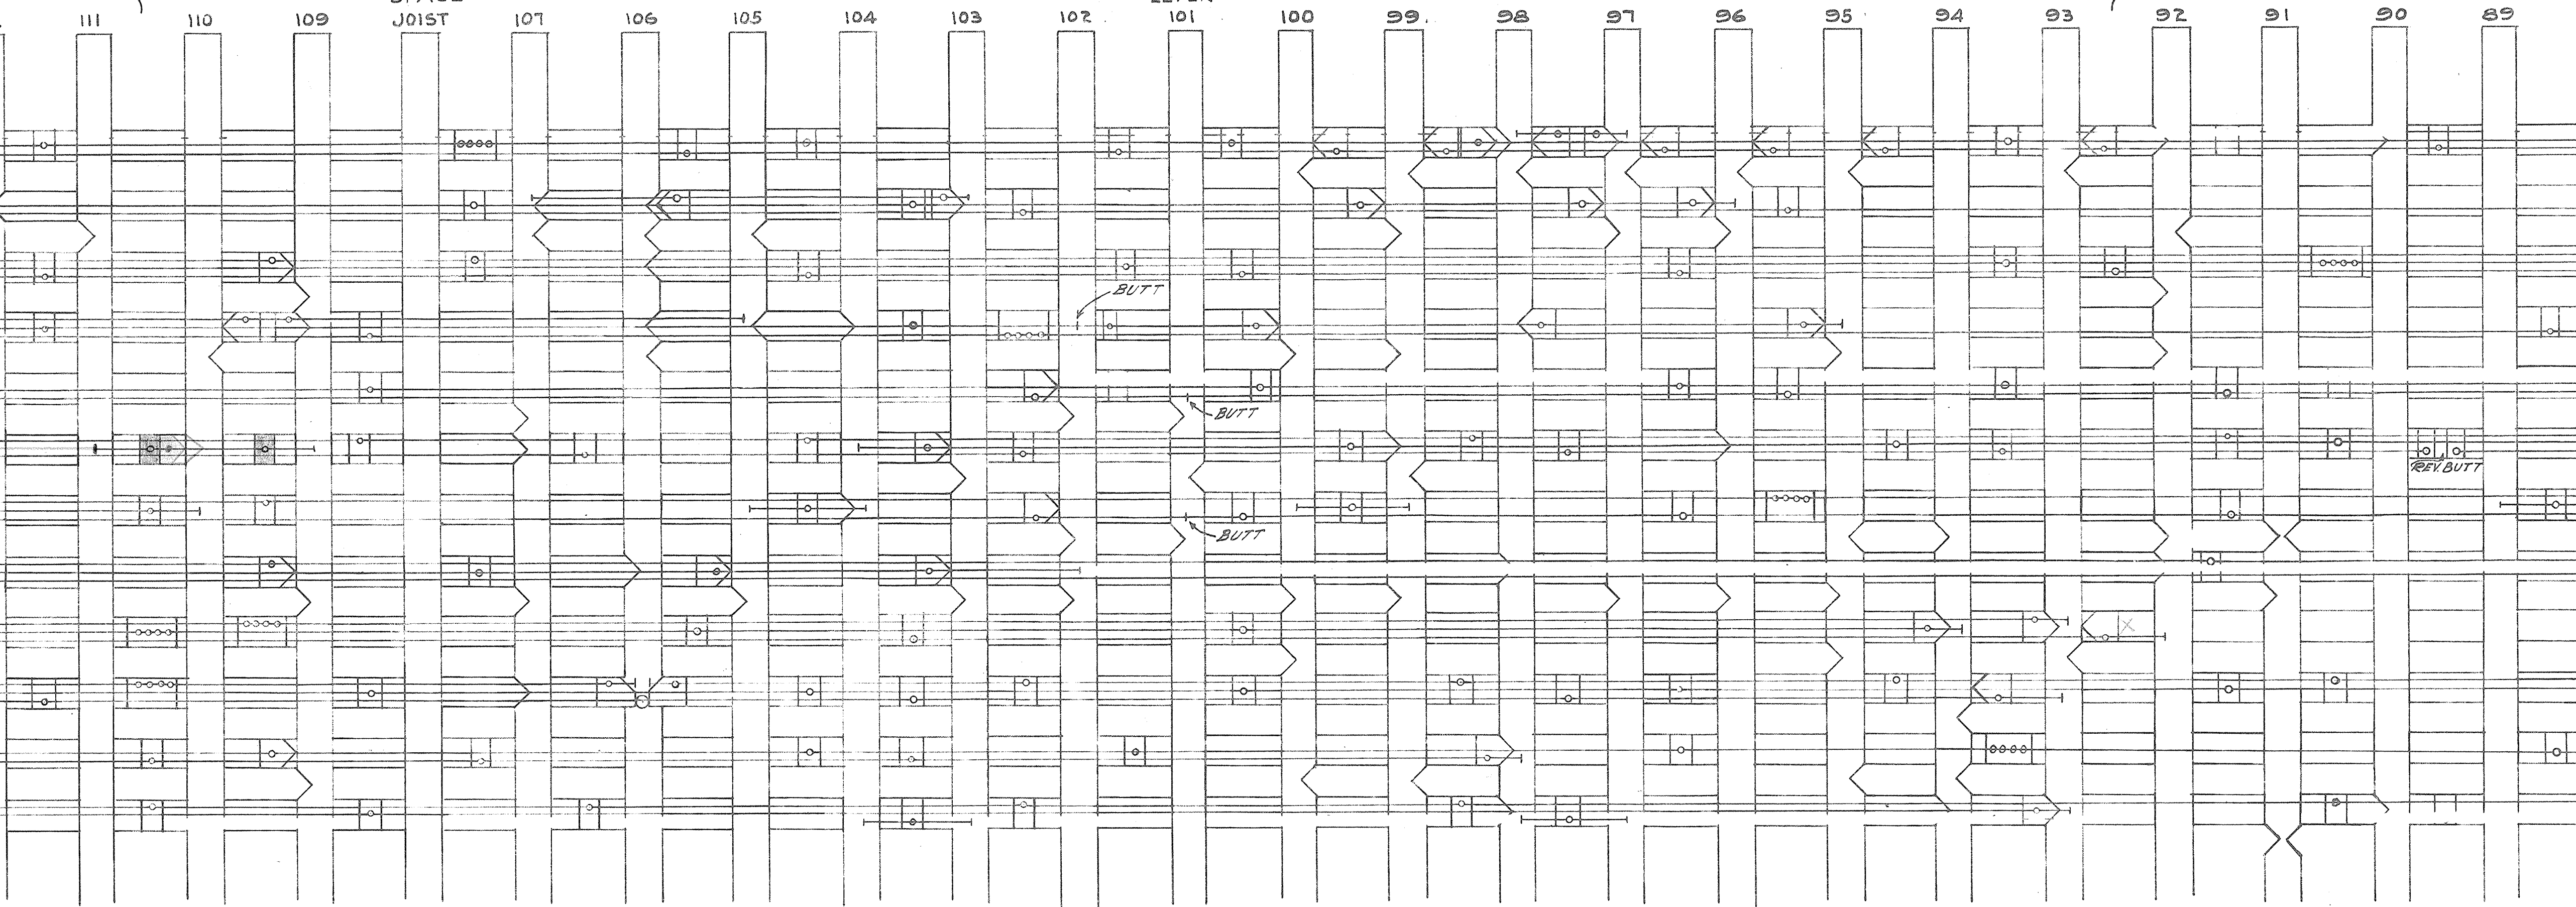

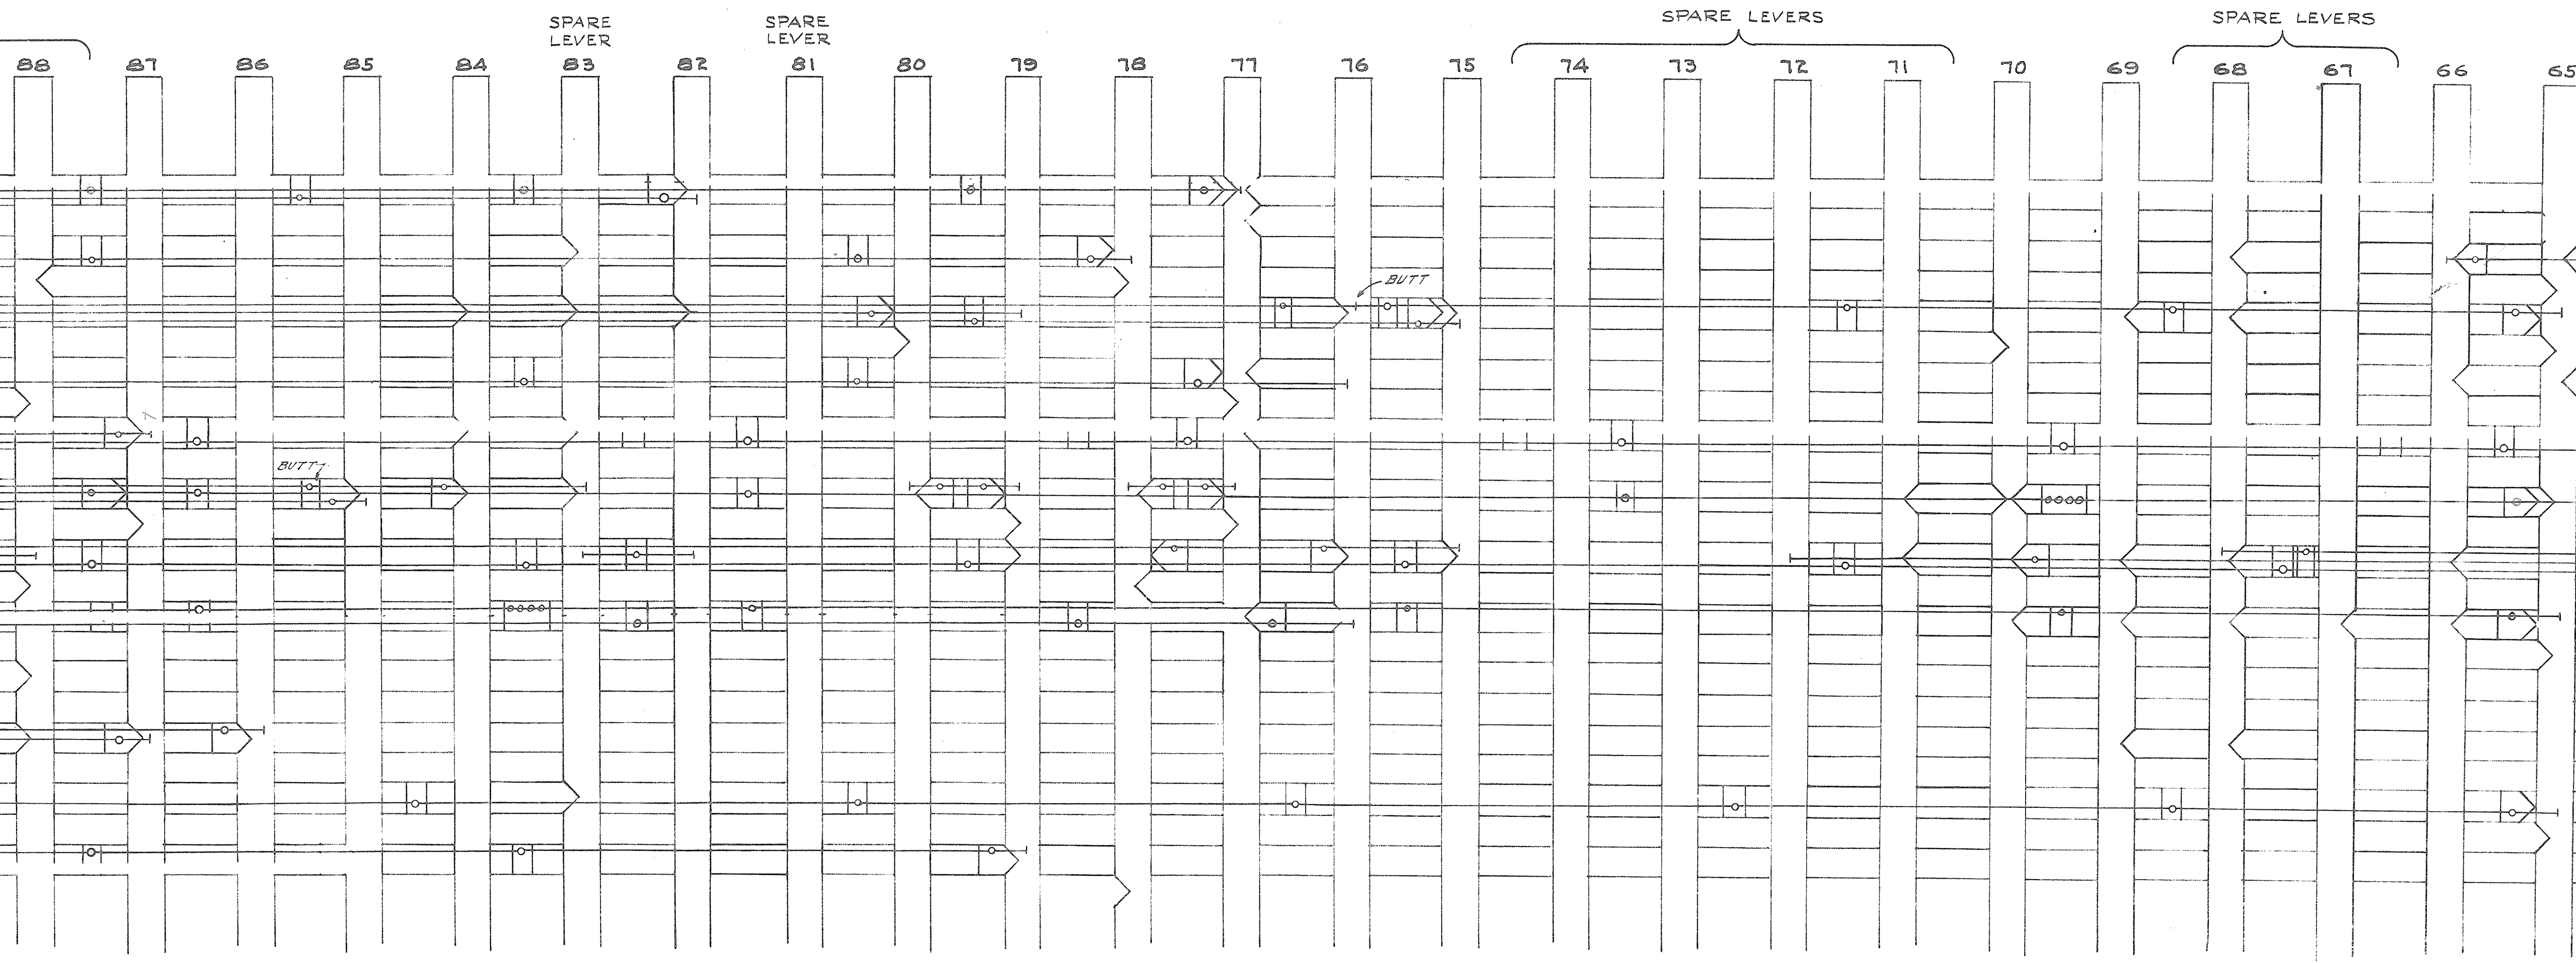

SPARE LEVERS

64

63

62

61

60

59

58

57

56

55

54

53

SPARE
SPACE
JOIST

51

SPARE LEVERS

50

49

48

47

46


45

44


SPARE
LEVER

43

42

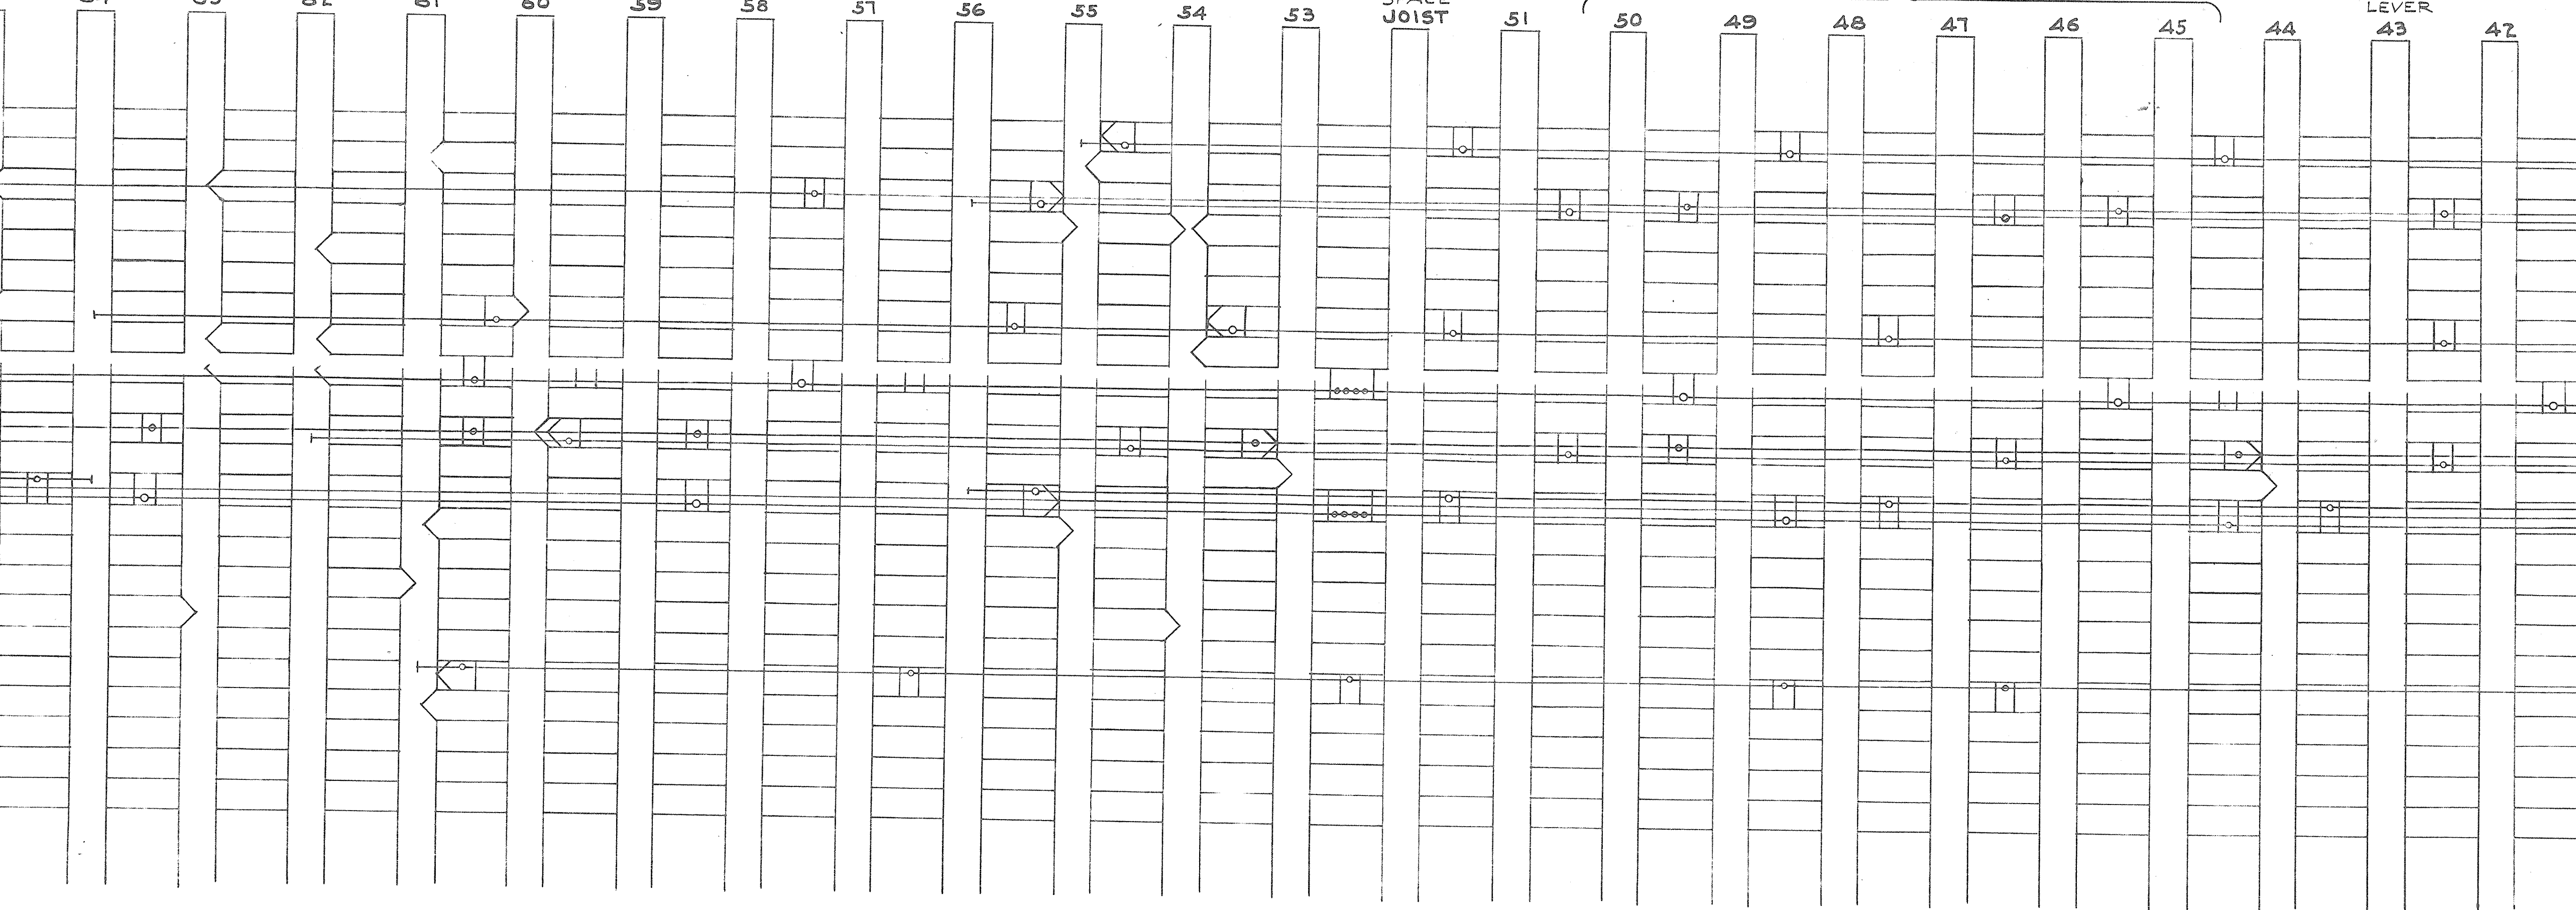


SPARE
LEVER

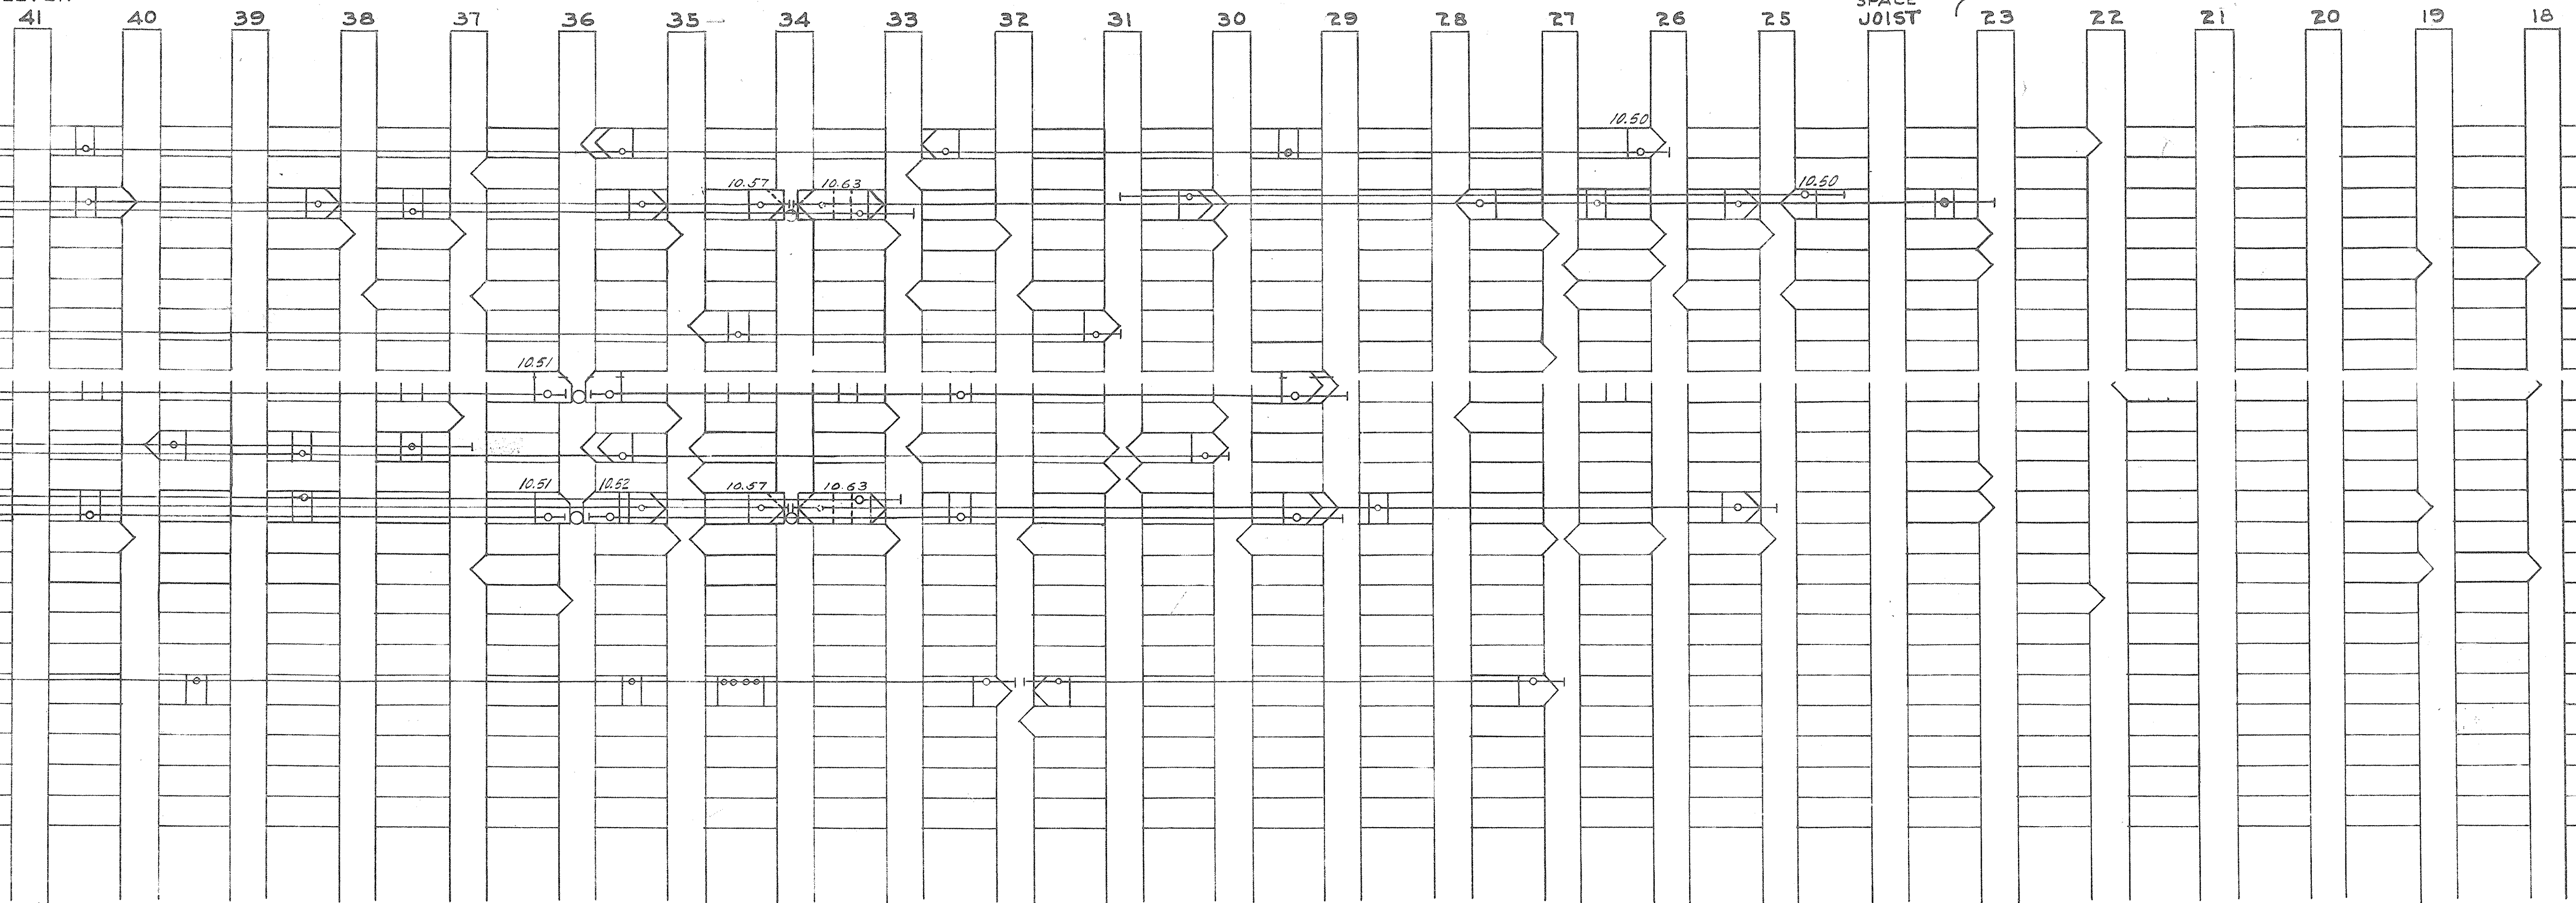

RE LEVERS

SPARE SPACES

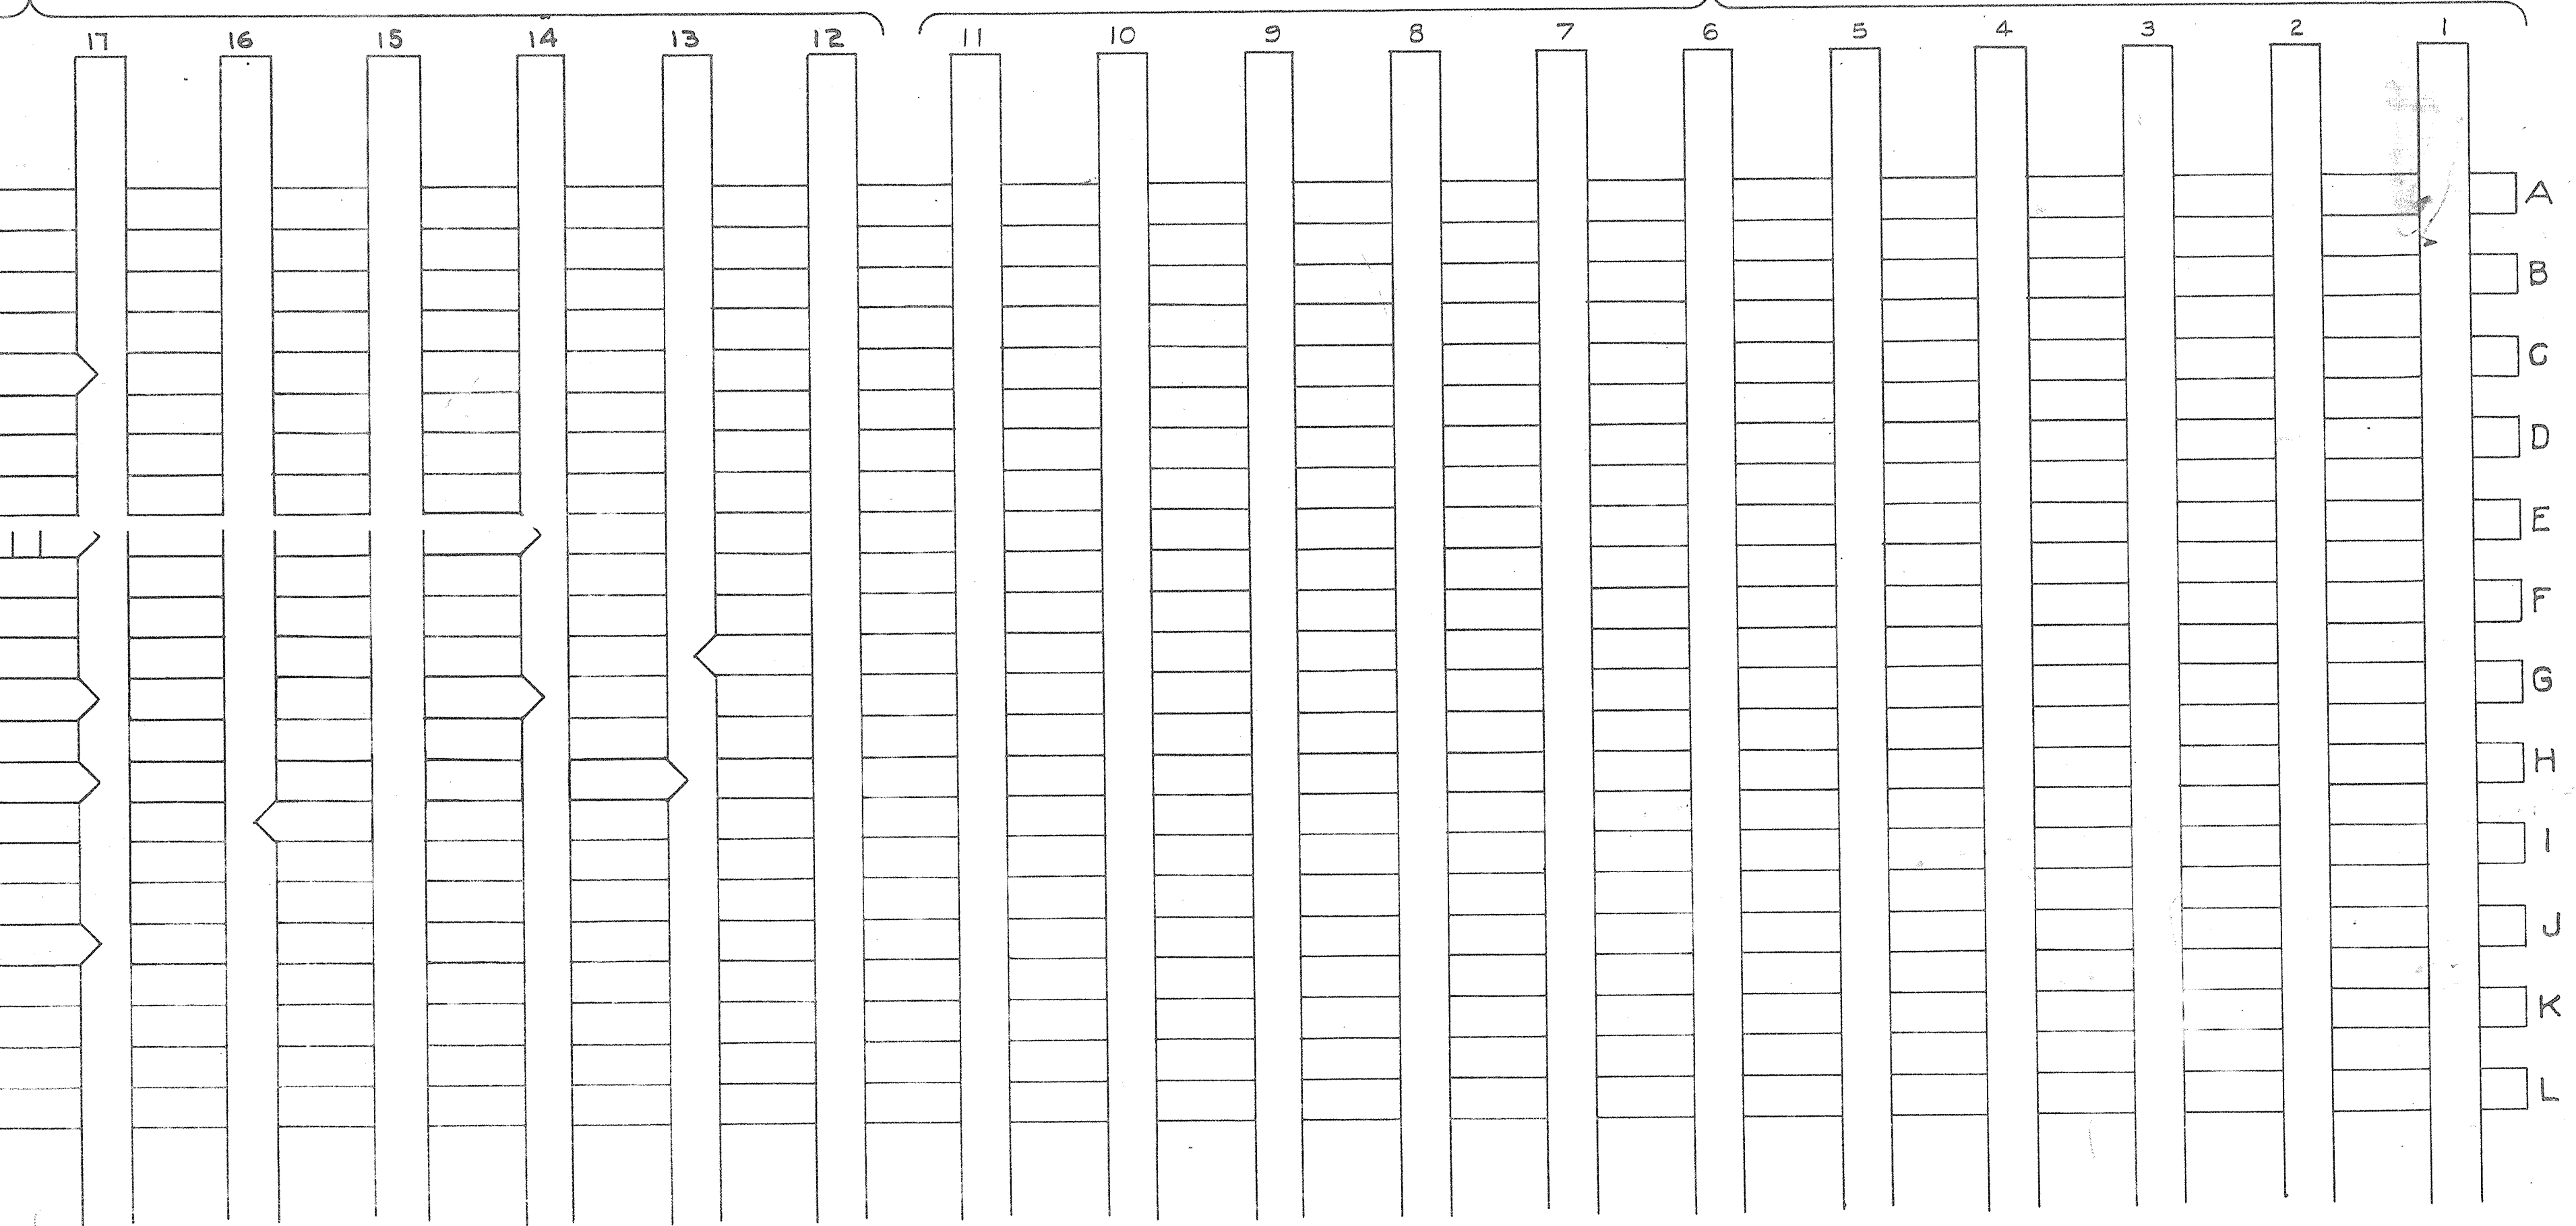

C.&W.I.R.R.
DOG SHEET-BACK LOCKING
AT
STATE LINE CROSSING
OFFICE OF SIGNAL ENGINEER
APRIL 28, 1915 NOT TO SCALE

Track Plan Drwg No. 832.43 Dated DEC. 2, 1946
and Revised
Locking Sheets No. 800.43 Dated Oct. 21, 1914.

REV: - SEPT. 10, 1946
" APRIL 15, 1947
JUNE 30, 1947

RED IN
GREEN OUT

NOTE: - SPACE "A" WILL NOT ACCOMMODATE SPECIAL DOGS.
USE SPECIALS IN SPACE "L" ONLY WITH BEVELS UP.

Revised 2-25-46 per G.O. 18275
Revised 6-21-46 " " " "