


GIBSON YARD INTERLOCKING

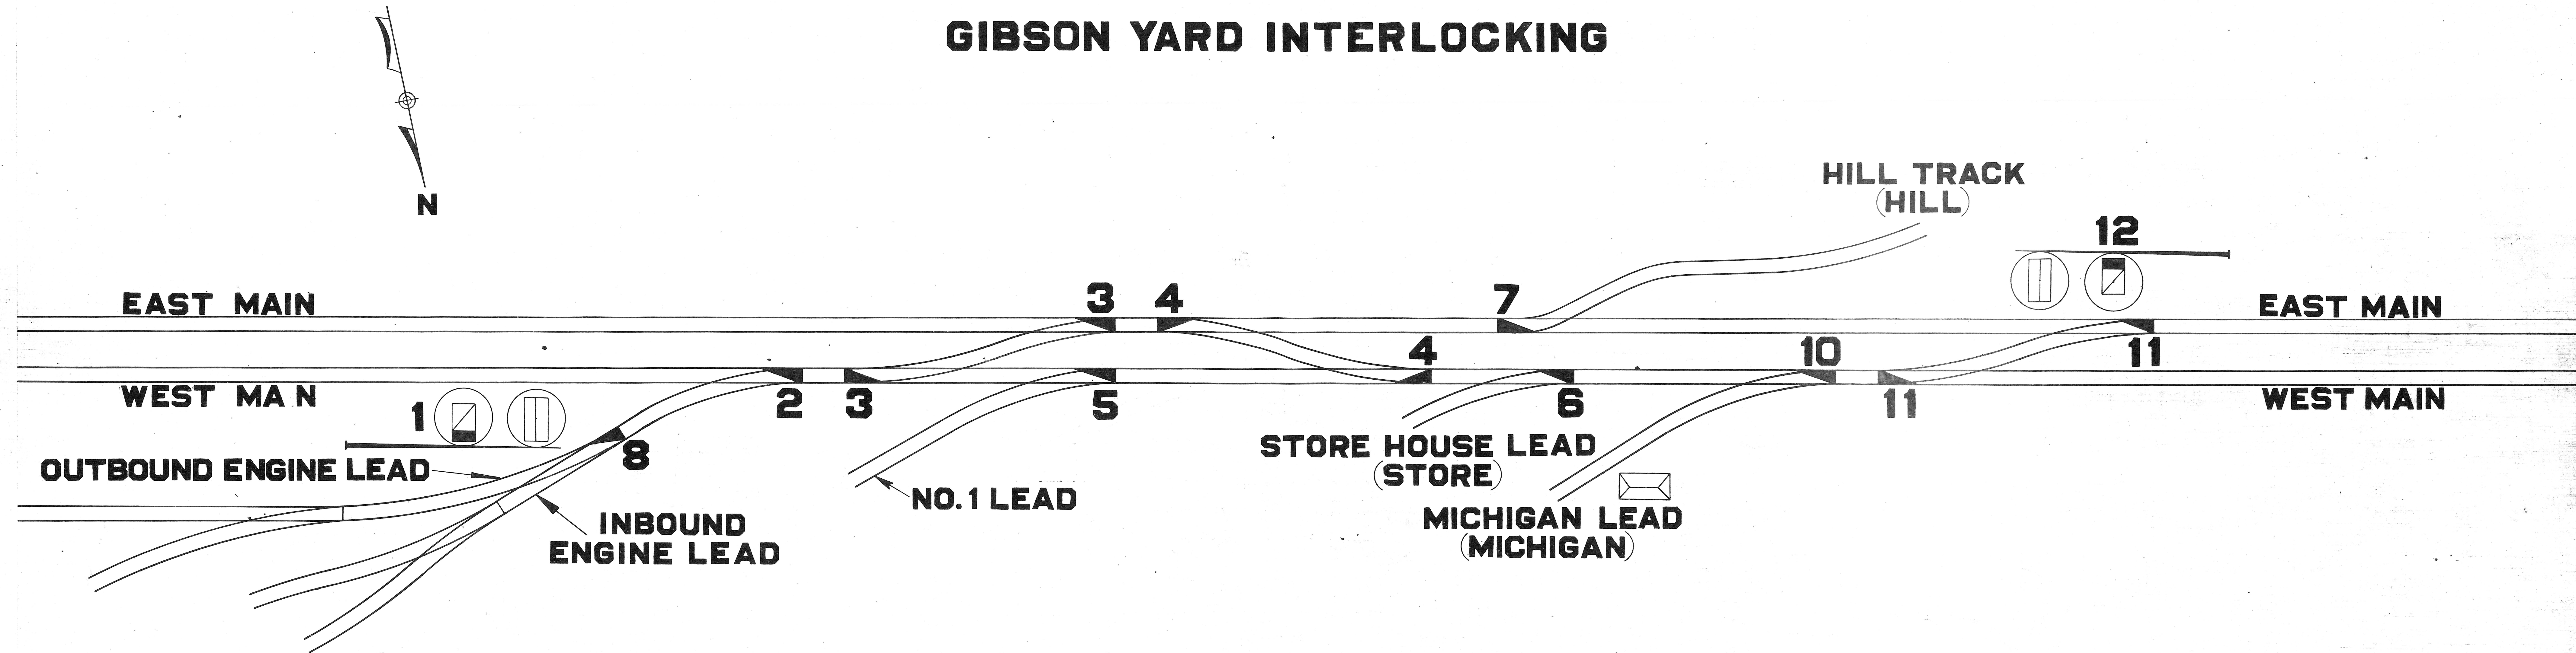

OCT. 15, 1925

S-J5001R-1M-1