


tube 71 #71

ELECTRICAL	LEVERS	SPACES	FUNCTIONS
HIGH SIGNAL	9	9	9
DWARF SIGNAL	16	16	16
SWITCH AND DERAIL	11	11	14
SPARE SPACE		8	
TOTAL	36	44	39

SYRACUSE, N.Y. 23854
 BLOCK STATION A
 TRACK AND SIGNAL PLAN
 NEW YORK CENTRAL AND HUDSON RIVER R. R.
 DRAWN FROM N.Y.G. & H.R.R.R.'S. PRINT WA-1 ISSUE 1 OF DEC. 5 '05.
 ESTIMATE N^o 1547 CONTRACT N^o
 GENERAL RAILWAY SIGNAL CO BUFFALO N.Y.

REFERENCE DRAWINGS	
LOCKING SHEET	
DOG CHART	
CIRCUITS	
WIRING	
TOWER DIAGRAM	
MANIPULATION CHART.	

R-4797 MAR. 12 '06.

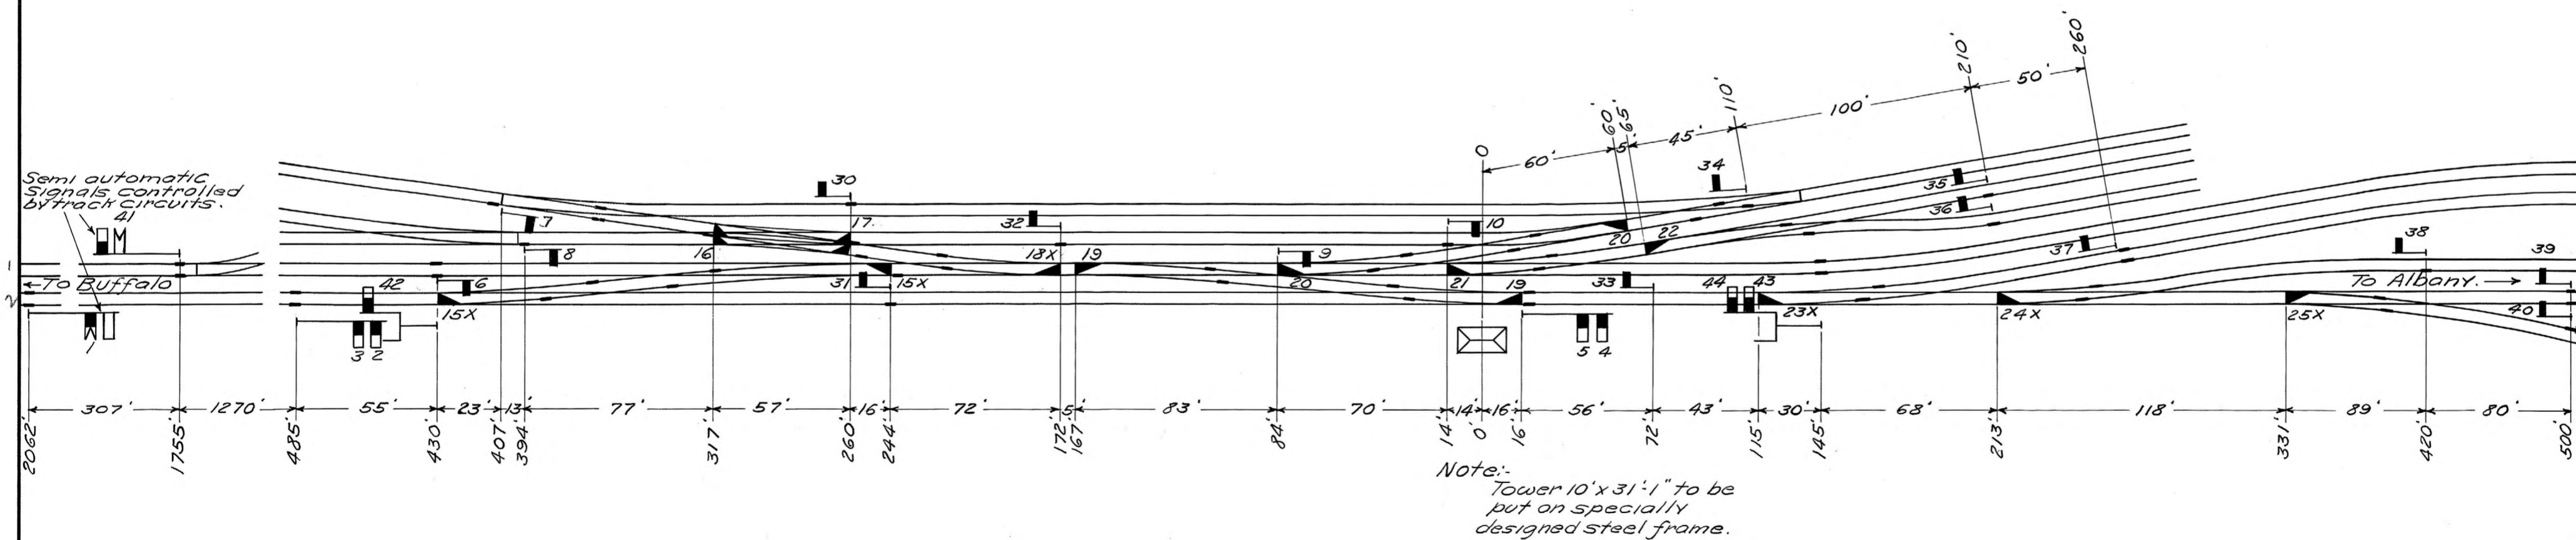

Not to scale.

DRAWN BY L.D.D.
 TRACED BY L.D.D.
 CHECKED BY *[Signature]*
 APPROVED
[Signature]
 FOR G.R.S. CO.

APPROVED

FOR R. R. CO.