




DOCUMENT 2-K255-2
(T-552X-2 Y1A1M007)

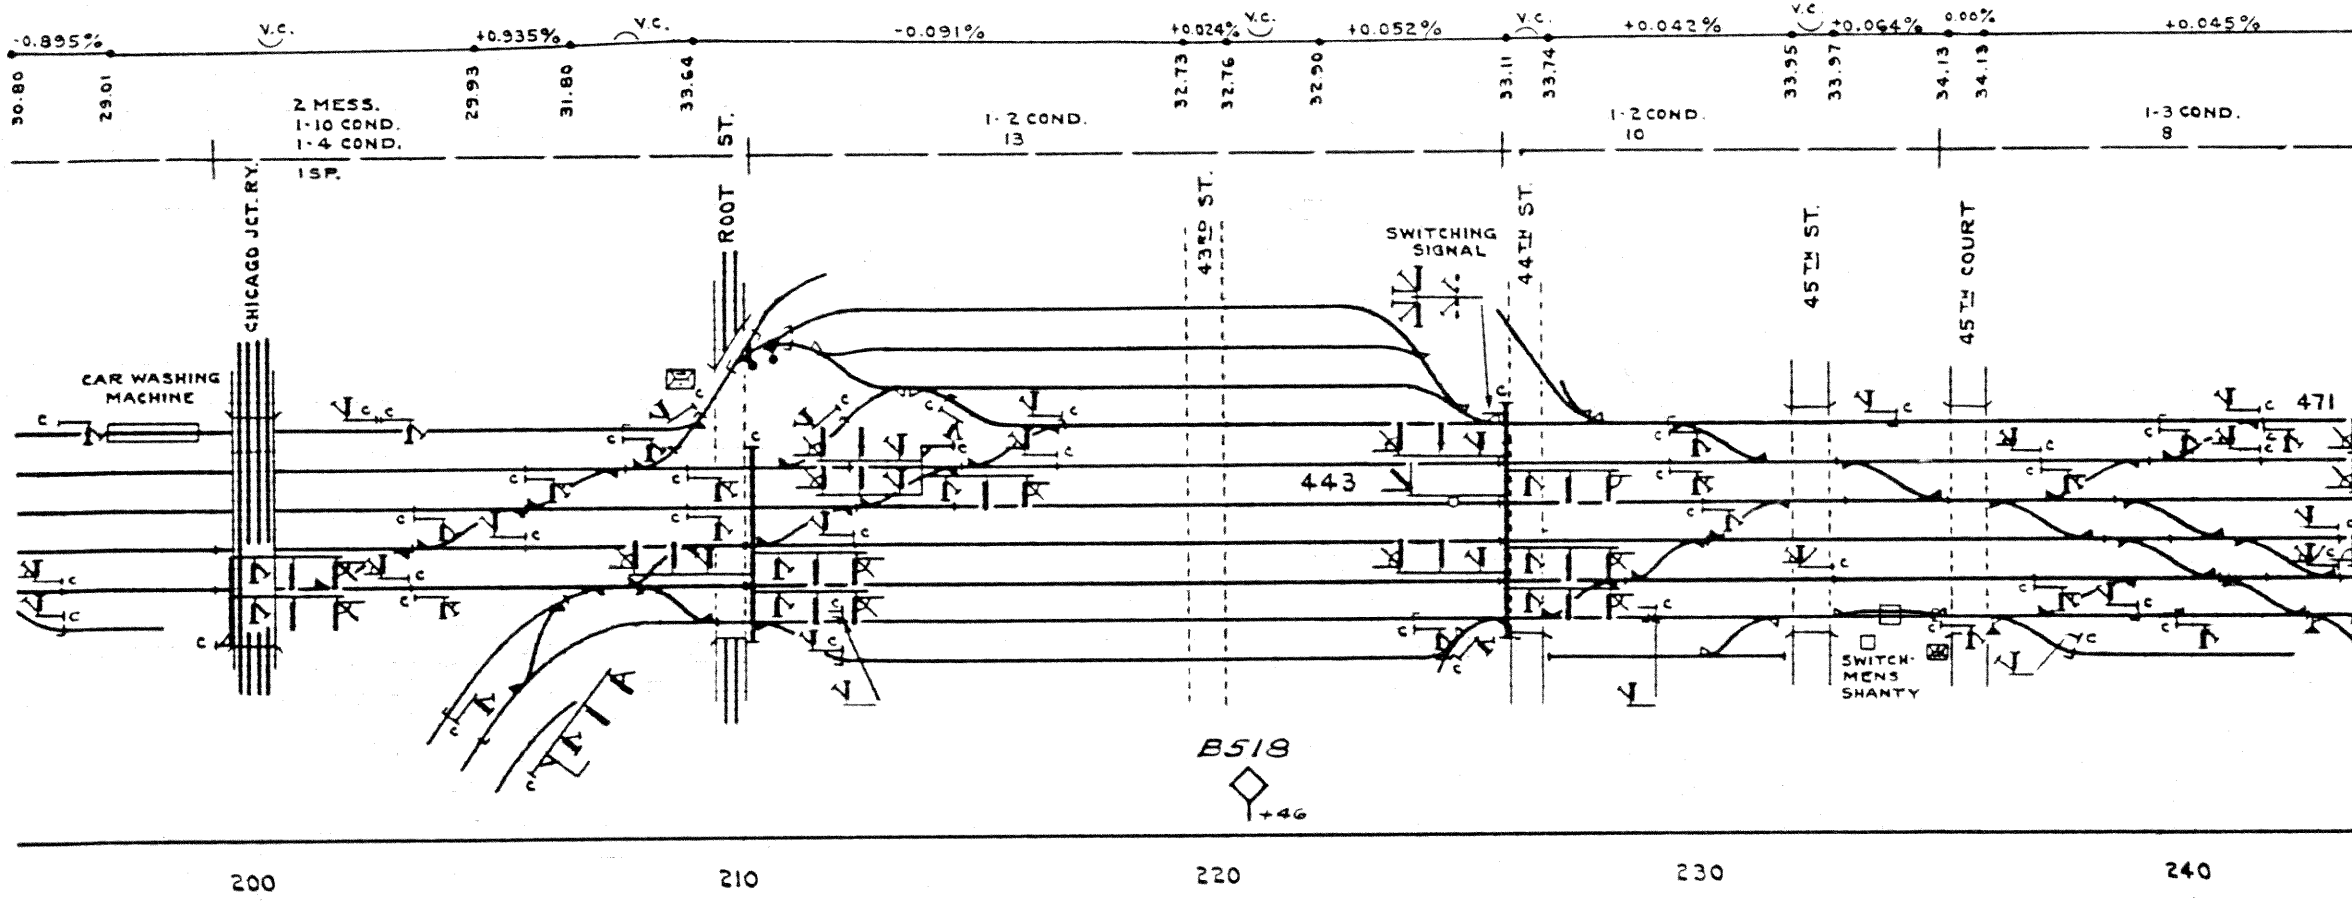


CHICAGO ILL.
(SC)



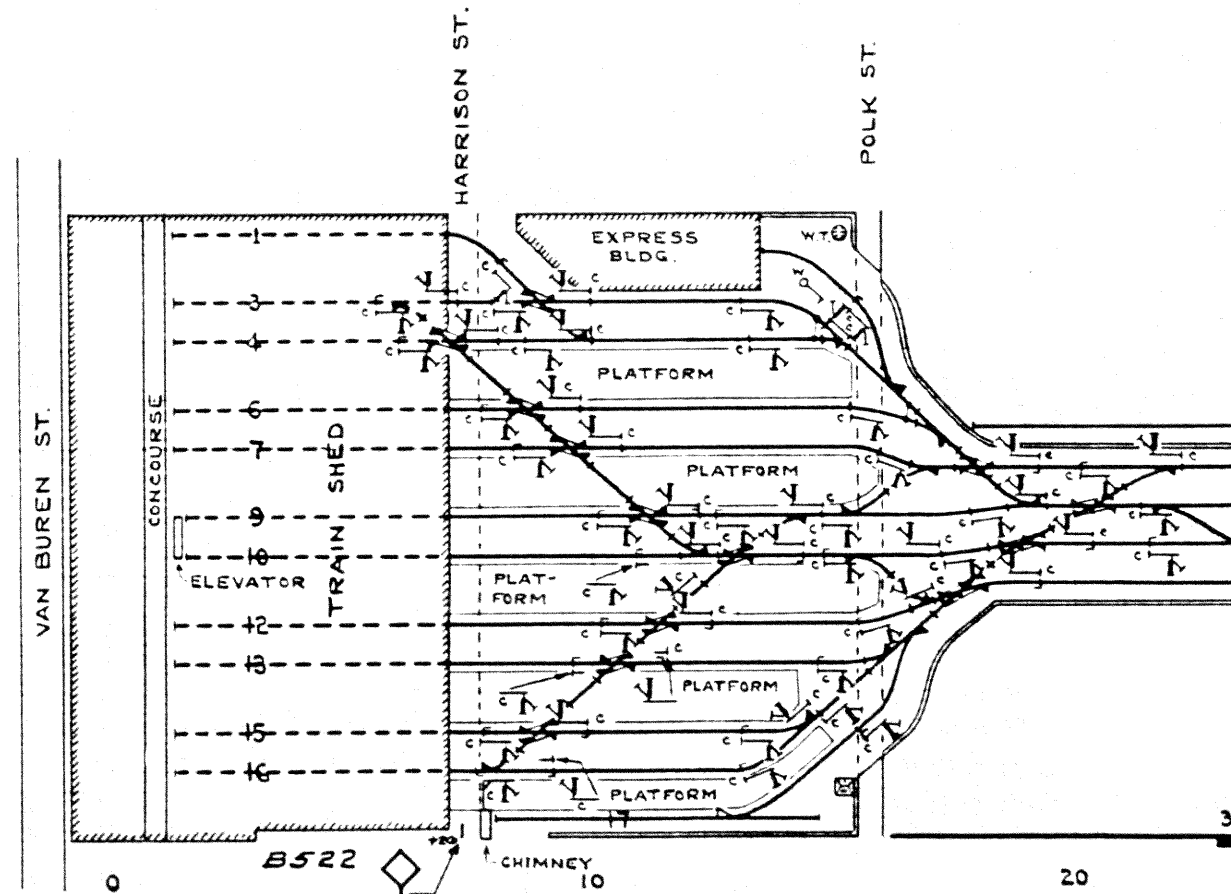





S-K 522-7

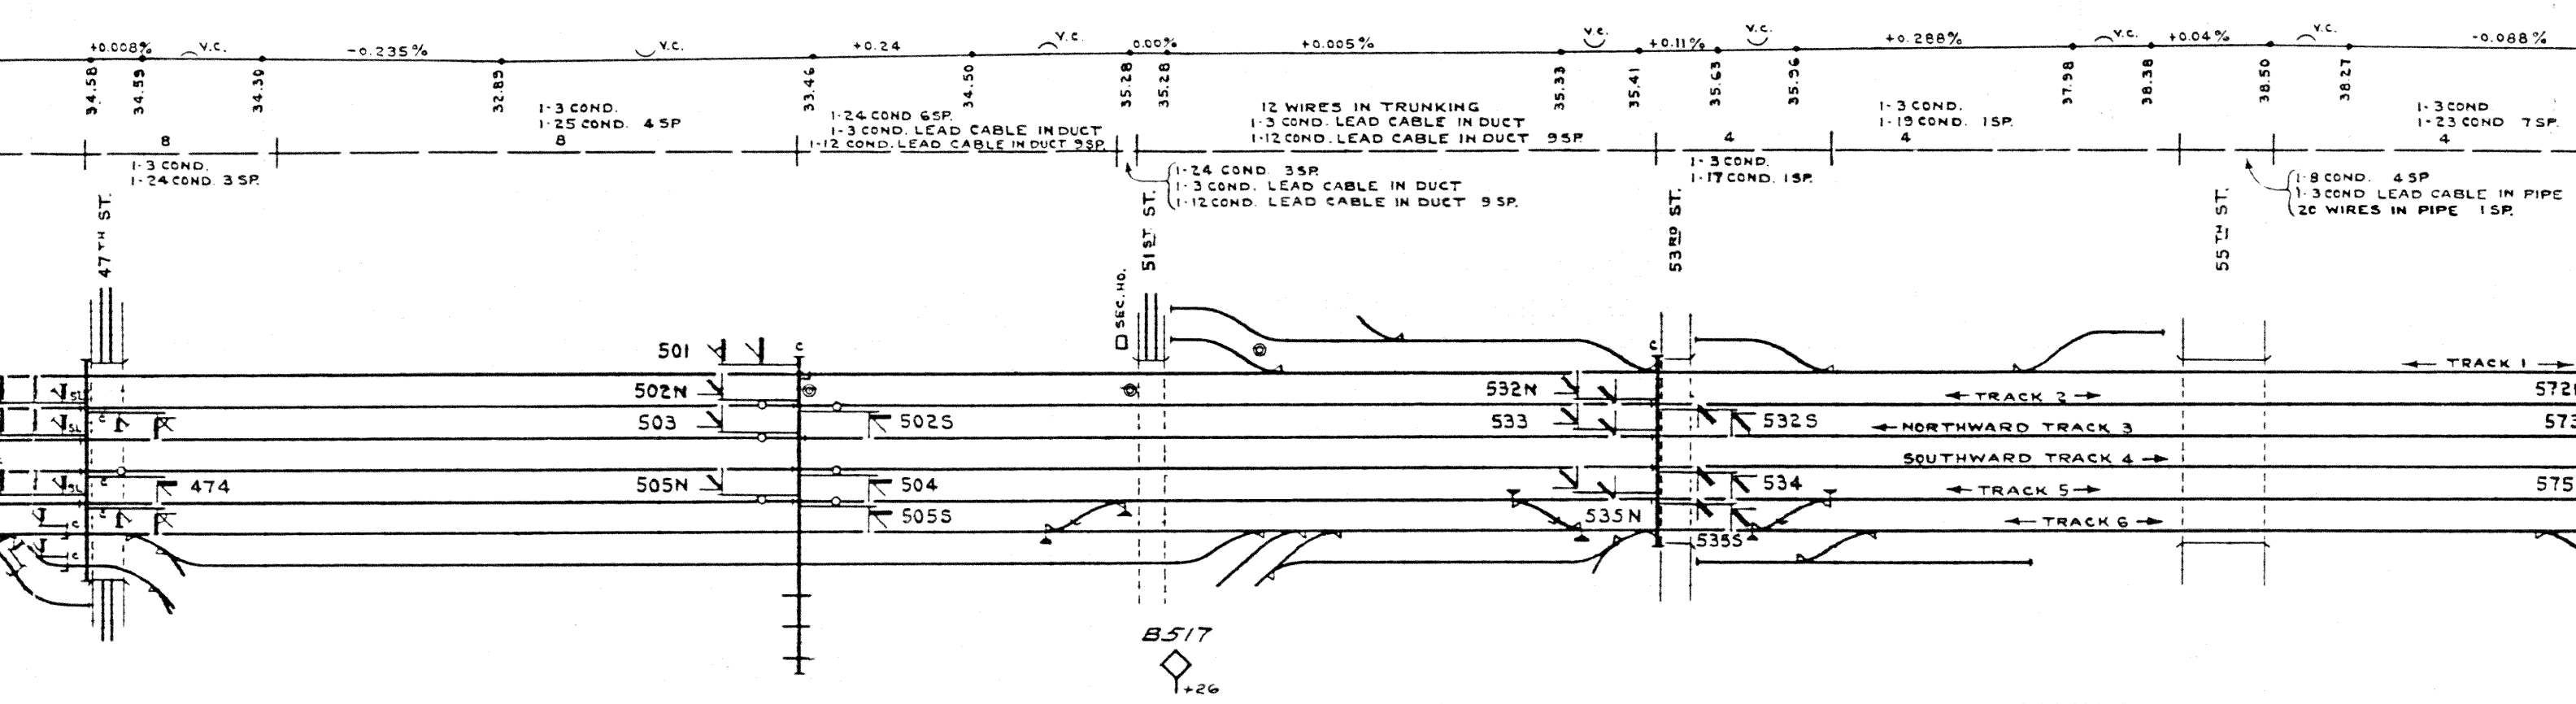

250 260 270 280 290 300

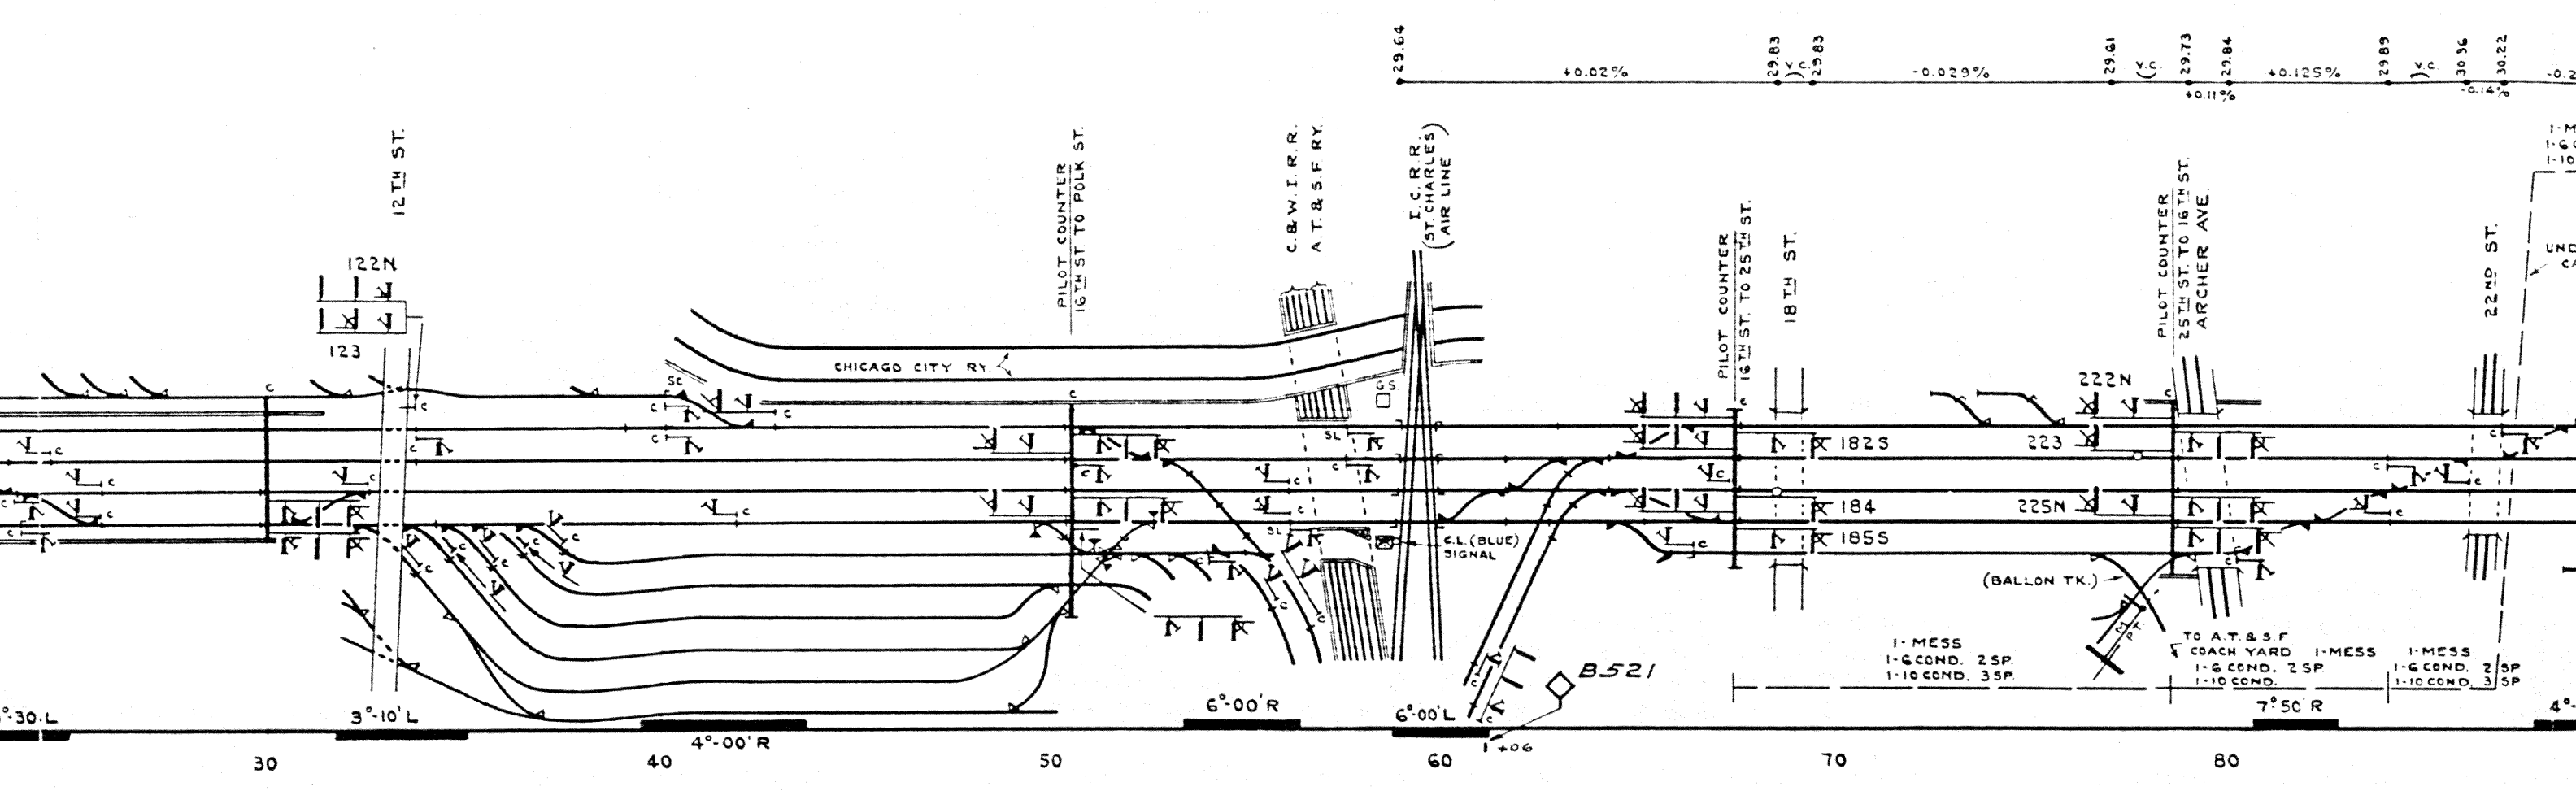

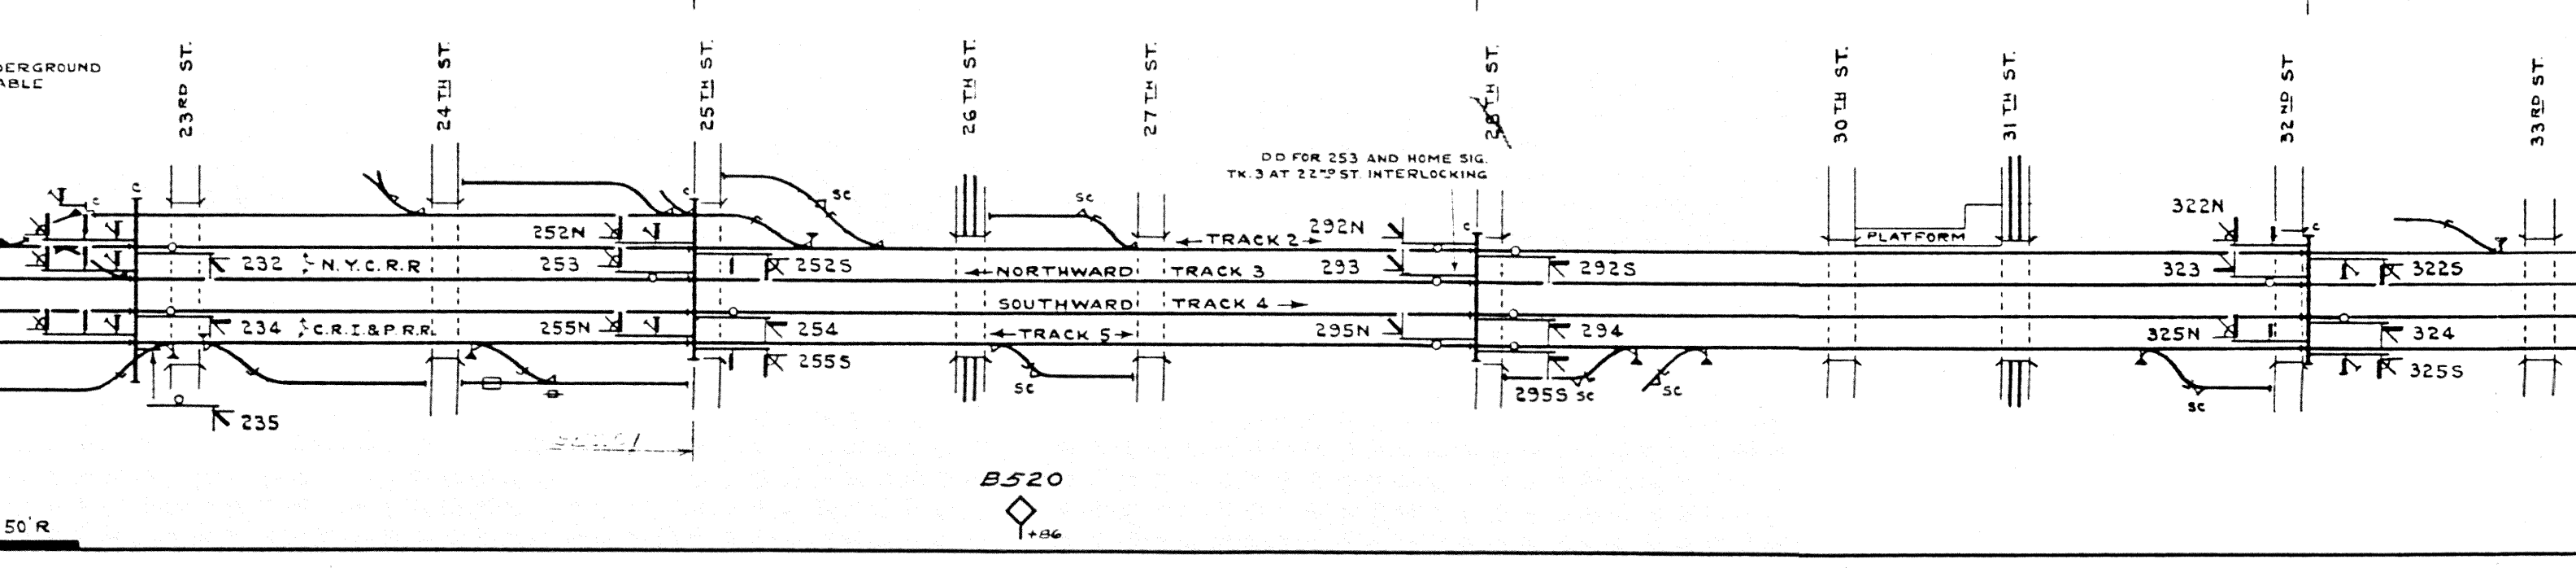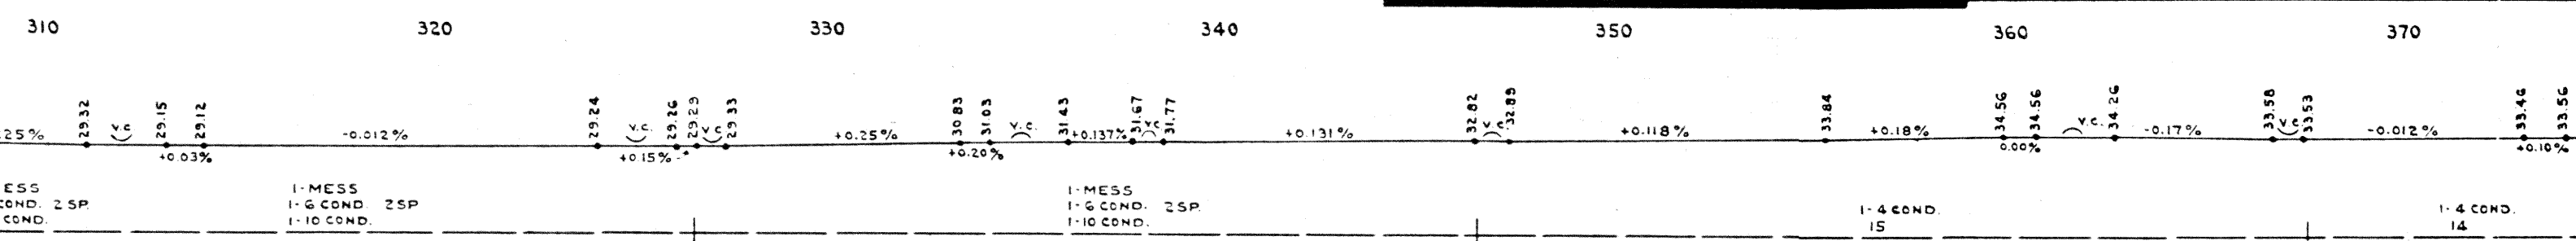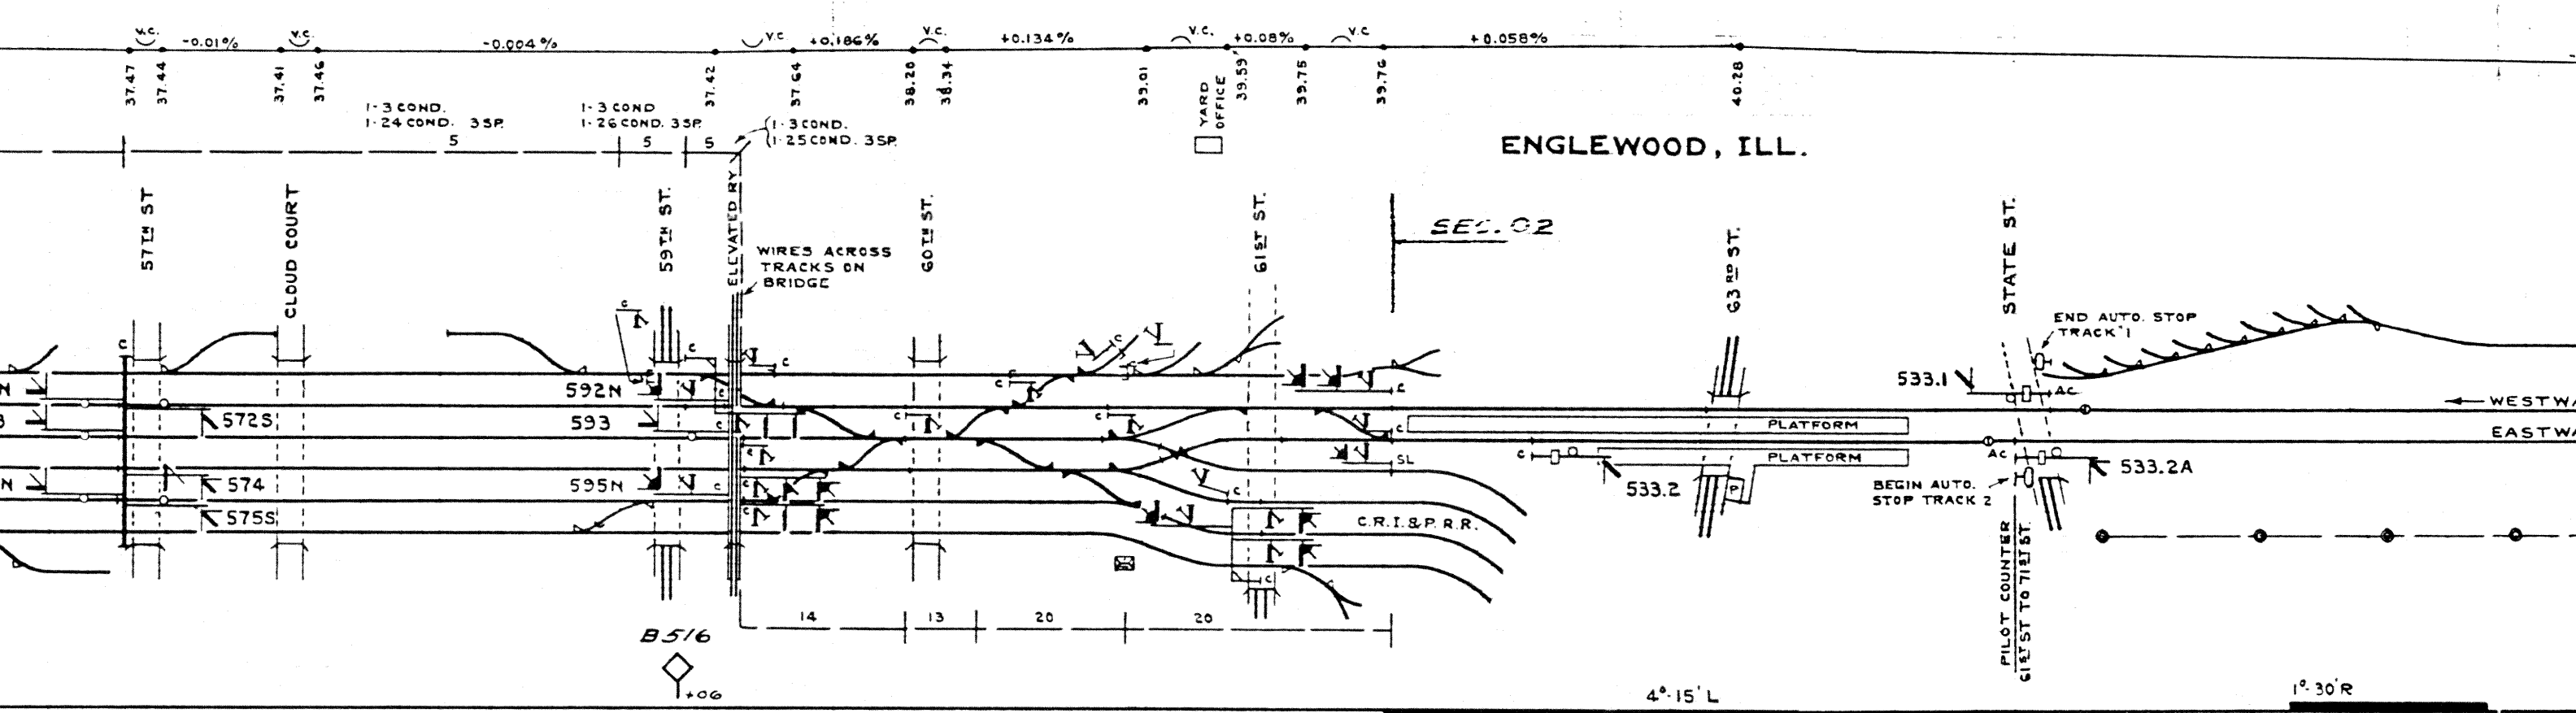

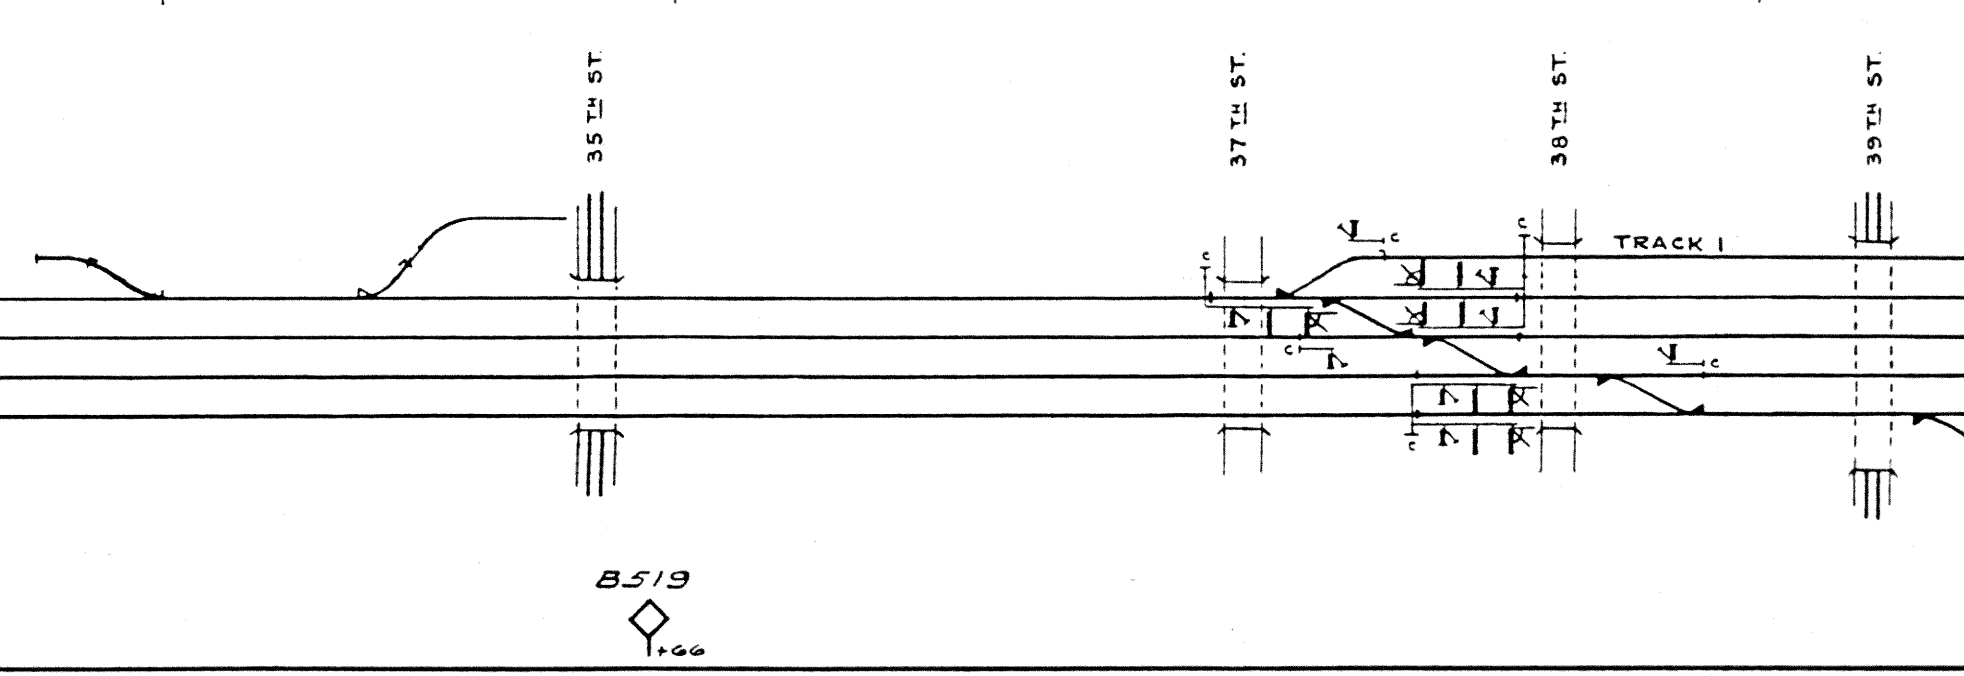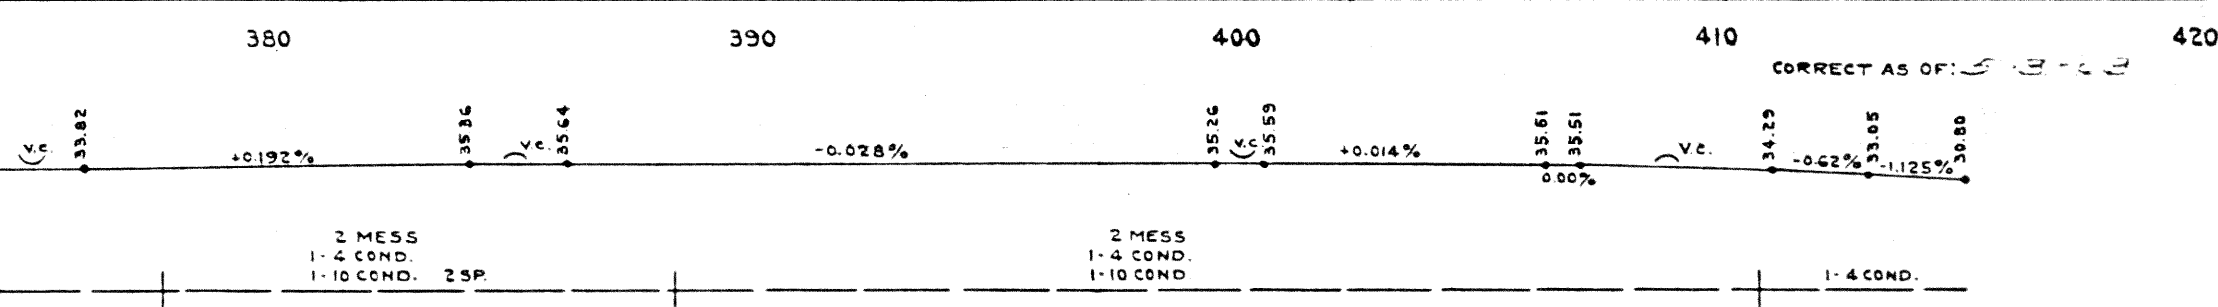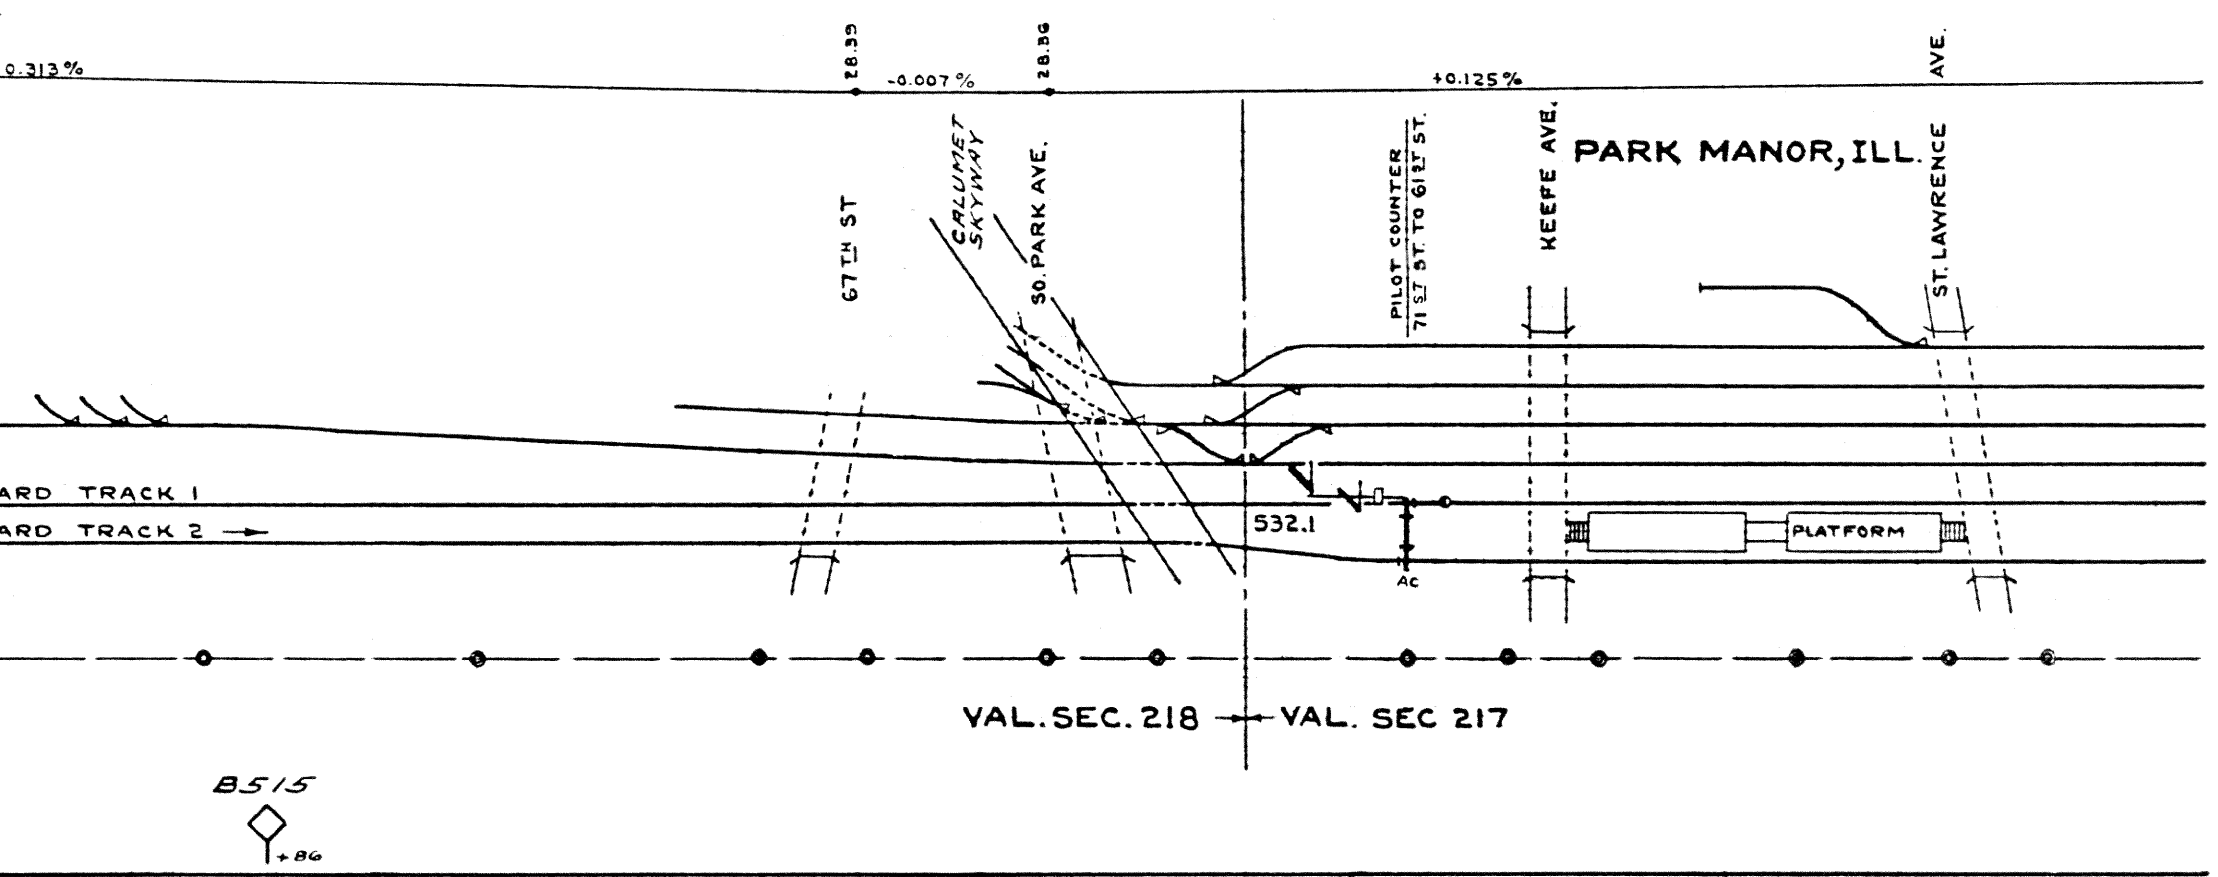

3-10-64
 CORRECT AS OF: 3-10-64
 CORRECT AS OF: 3-10-64

S-K522-7

(FORMERLY 2-K255-1)