

4TH - LEX - JEROME - PELHAM

162 ND. ST. CONNECTION

SINGLE LINE PLANS

EAST SIDE-


SUB. DIVISION

OFFICE OF THE SIGNAL ENG'R.


COM. S. H. BINGHAM.




LEXINGTON-4TH AVE. LINE.

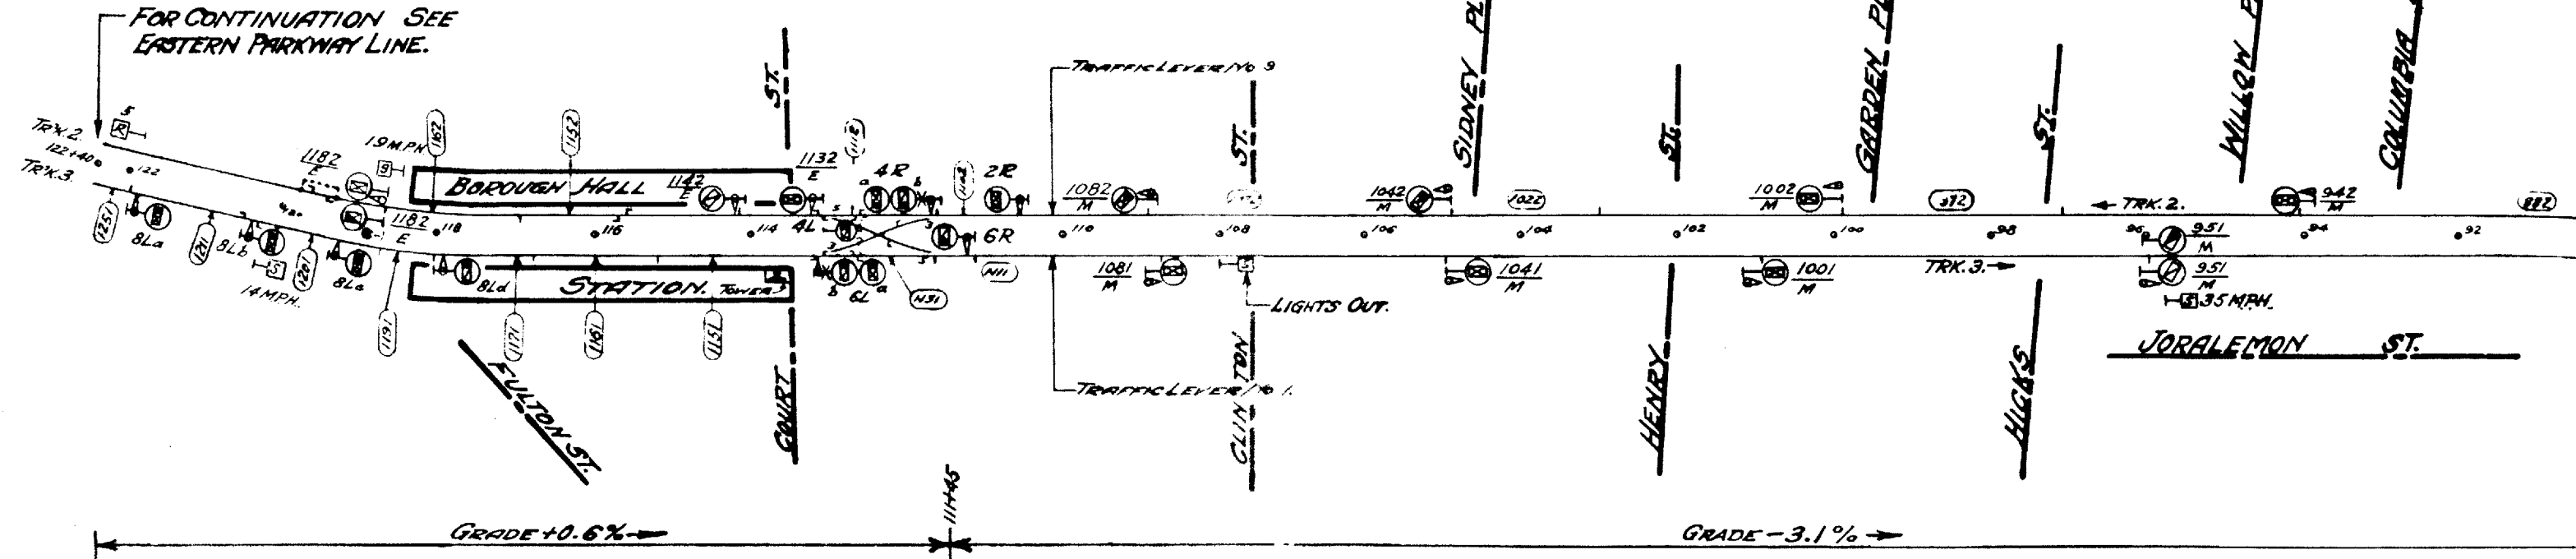



LEXINGTON-4TH AVE. LINE.

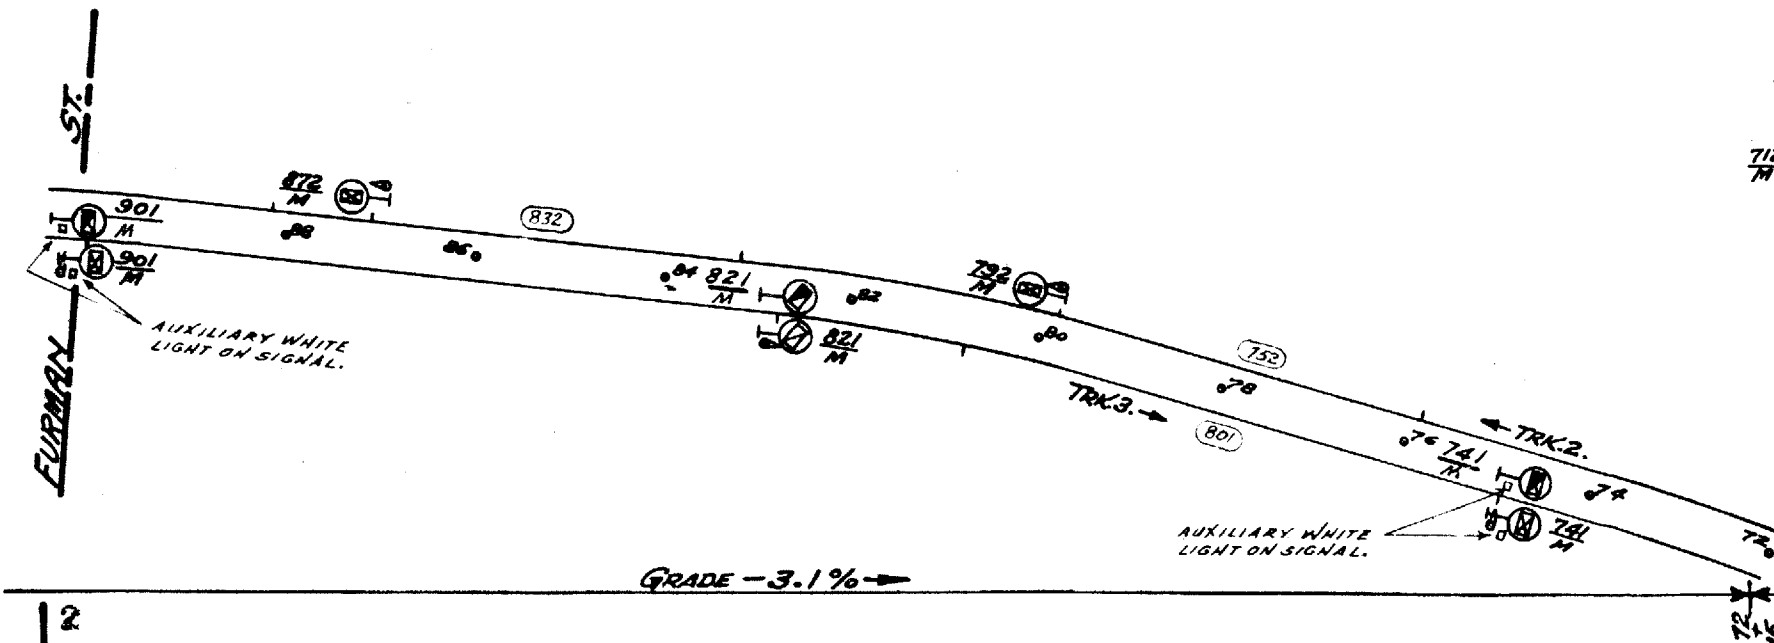



LEXINGTON-4TH AVE. LINE.

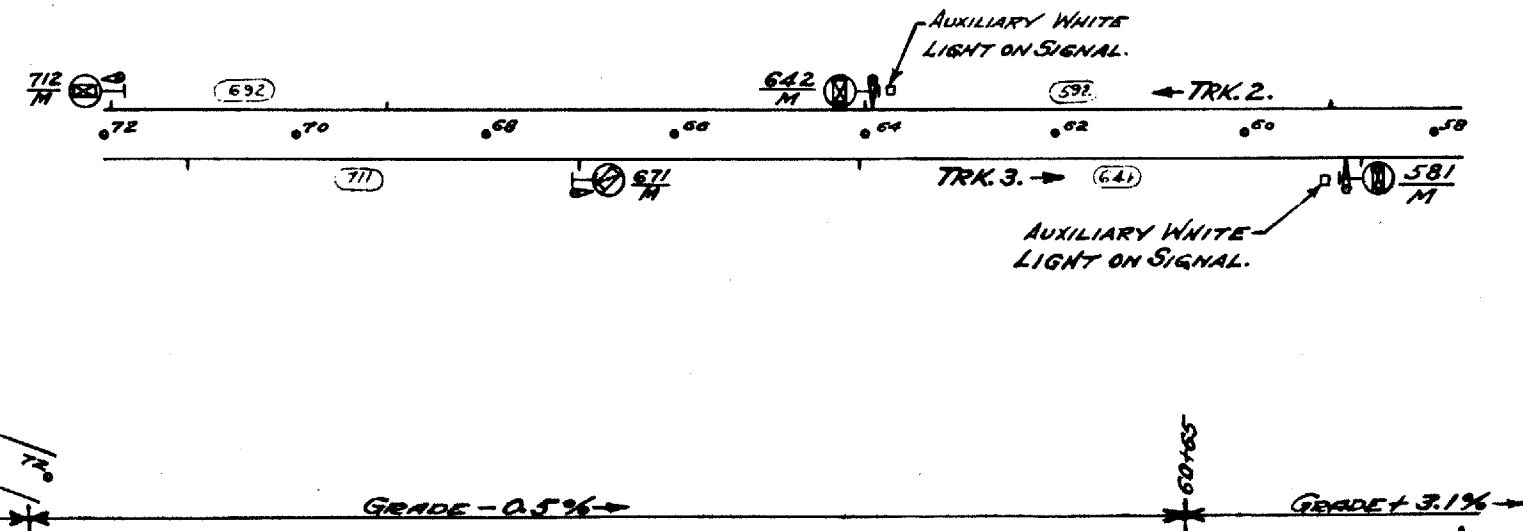


LEXINGTON 4TH AVE. LINE.

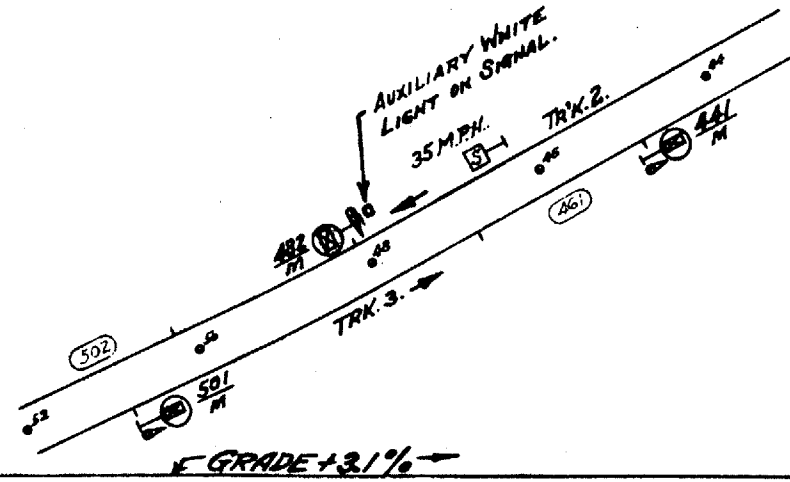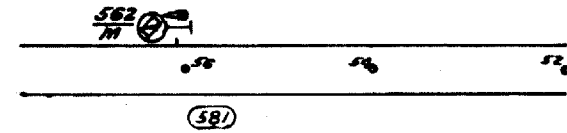


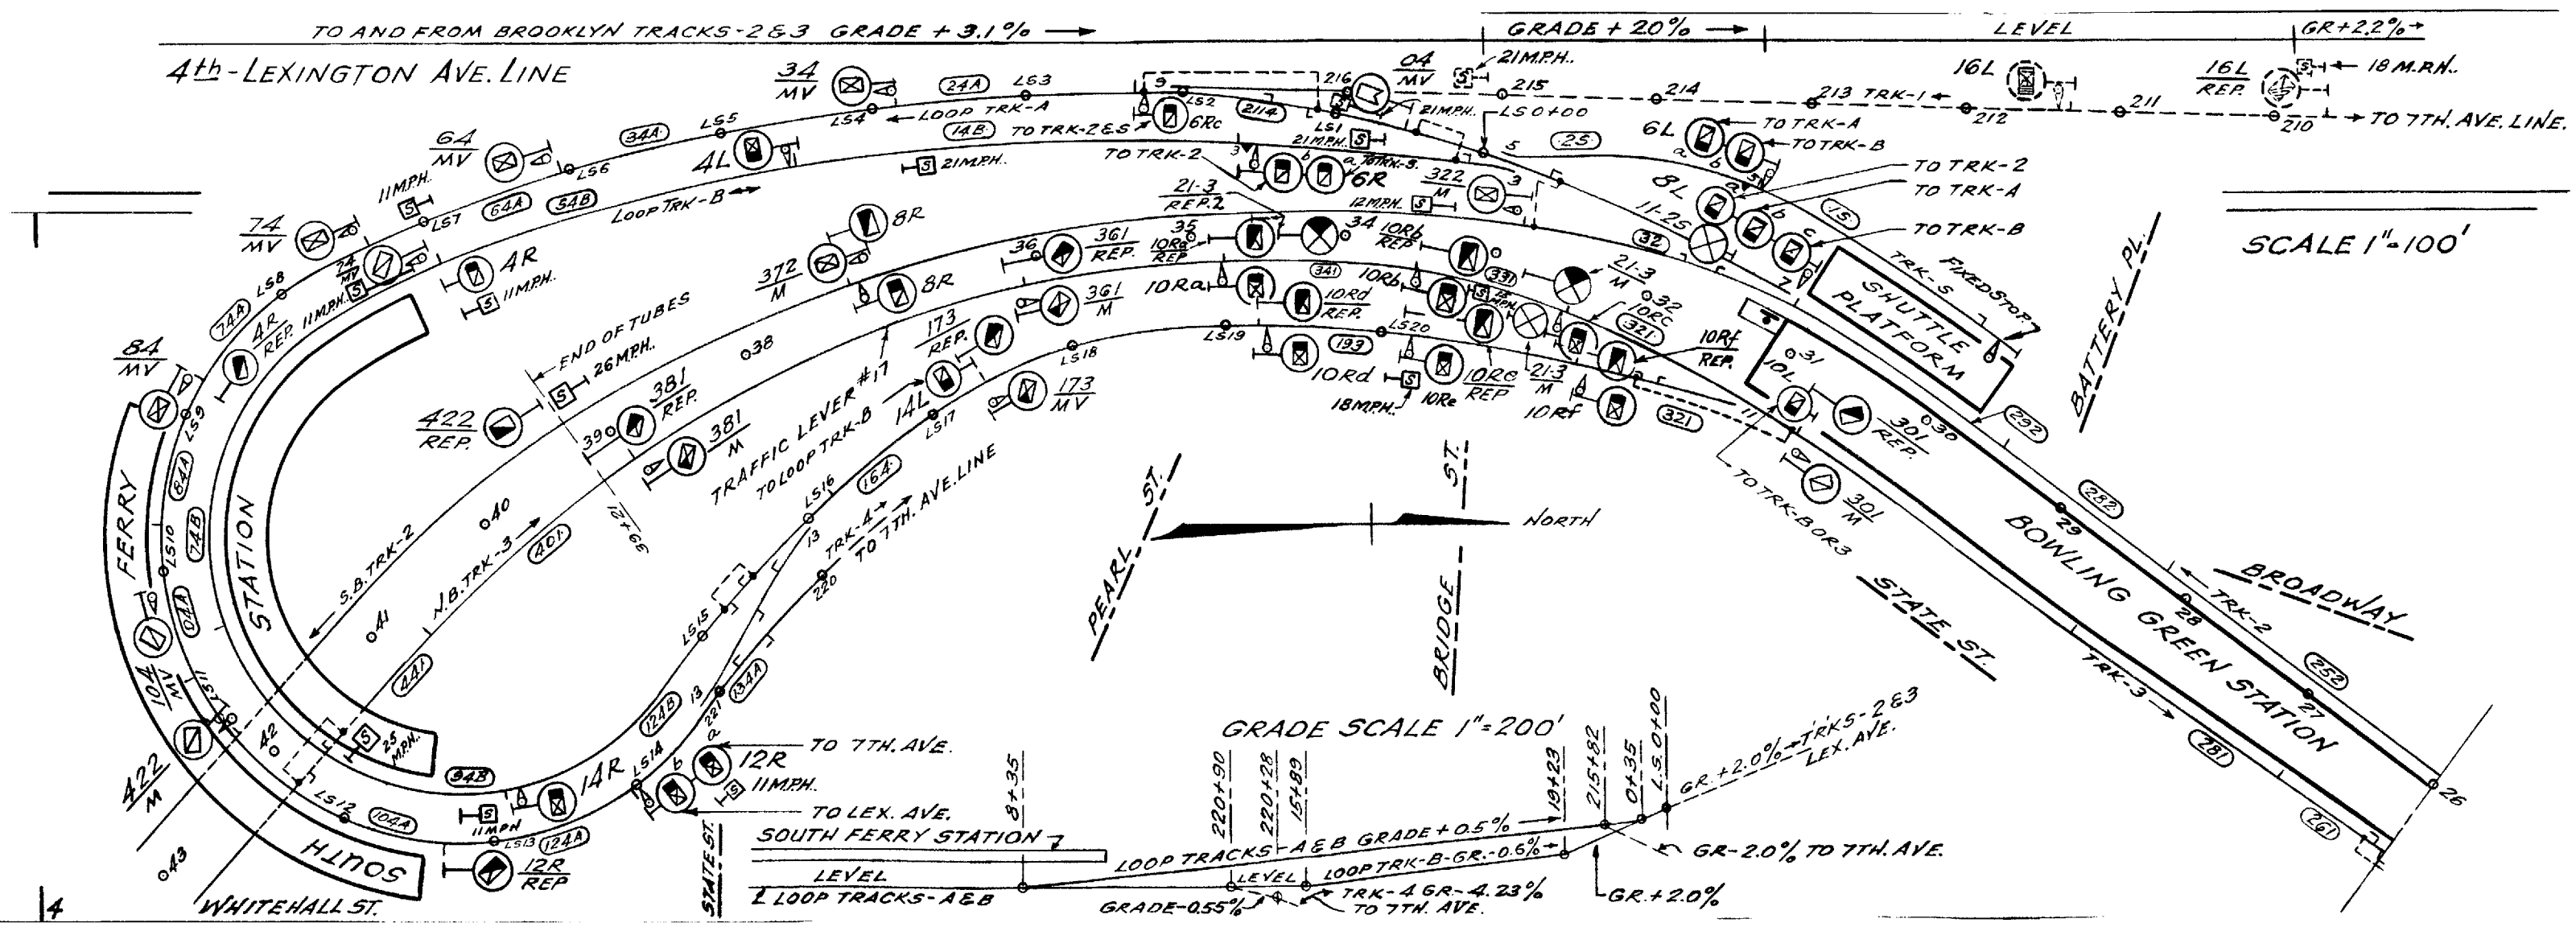


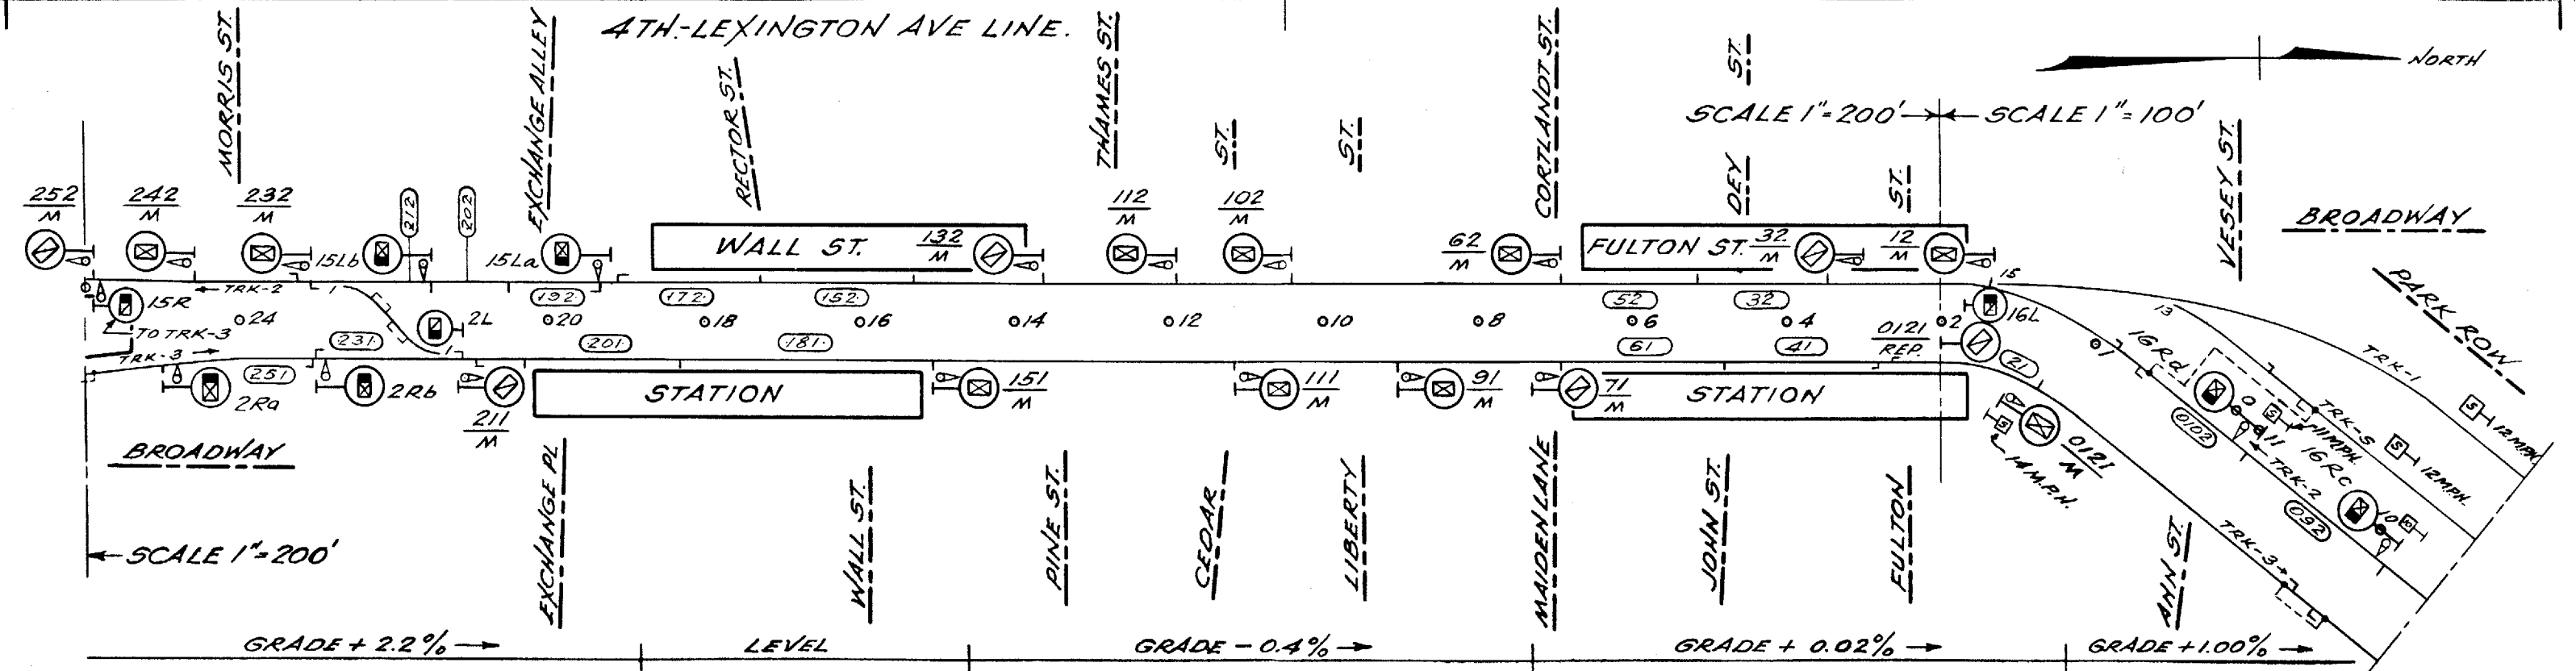


4th - LEX. AVE. LINE.

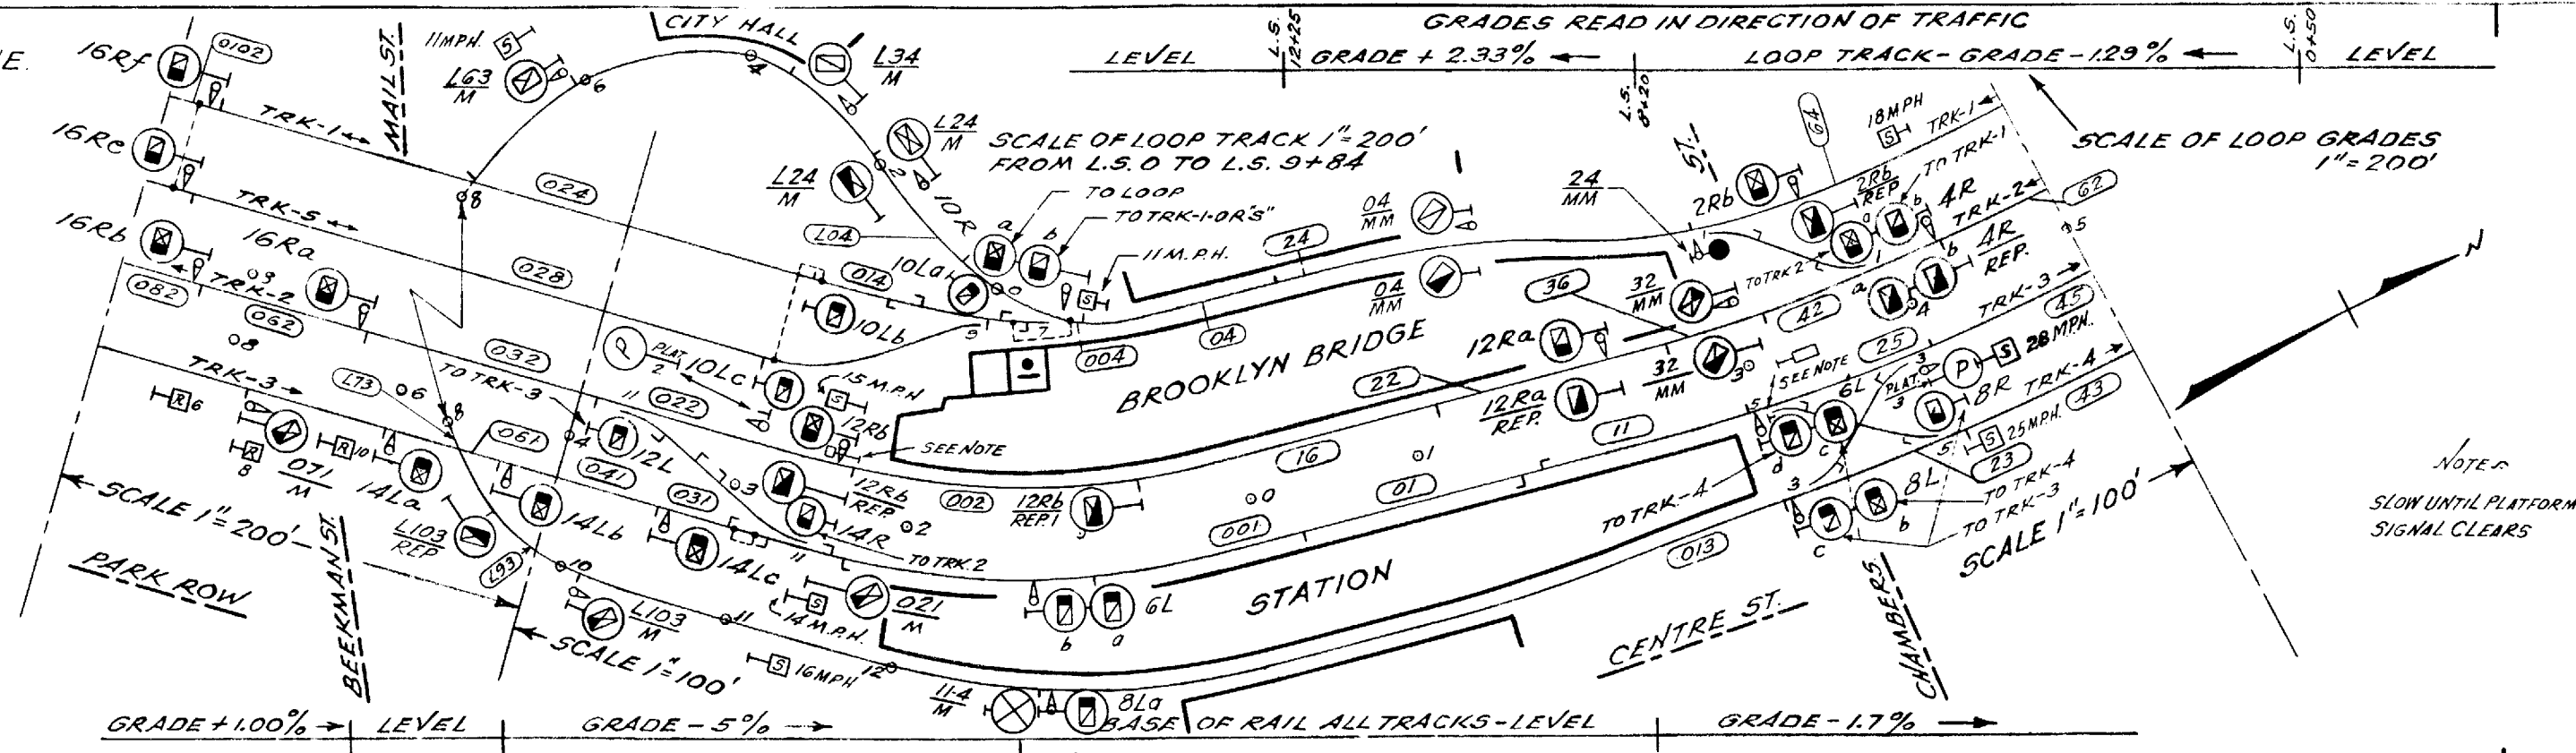

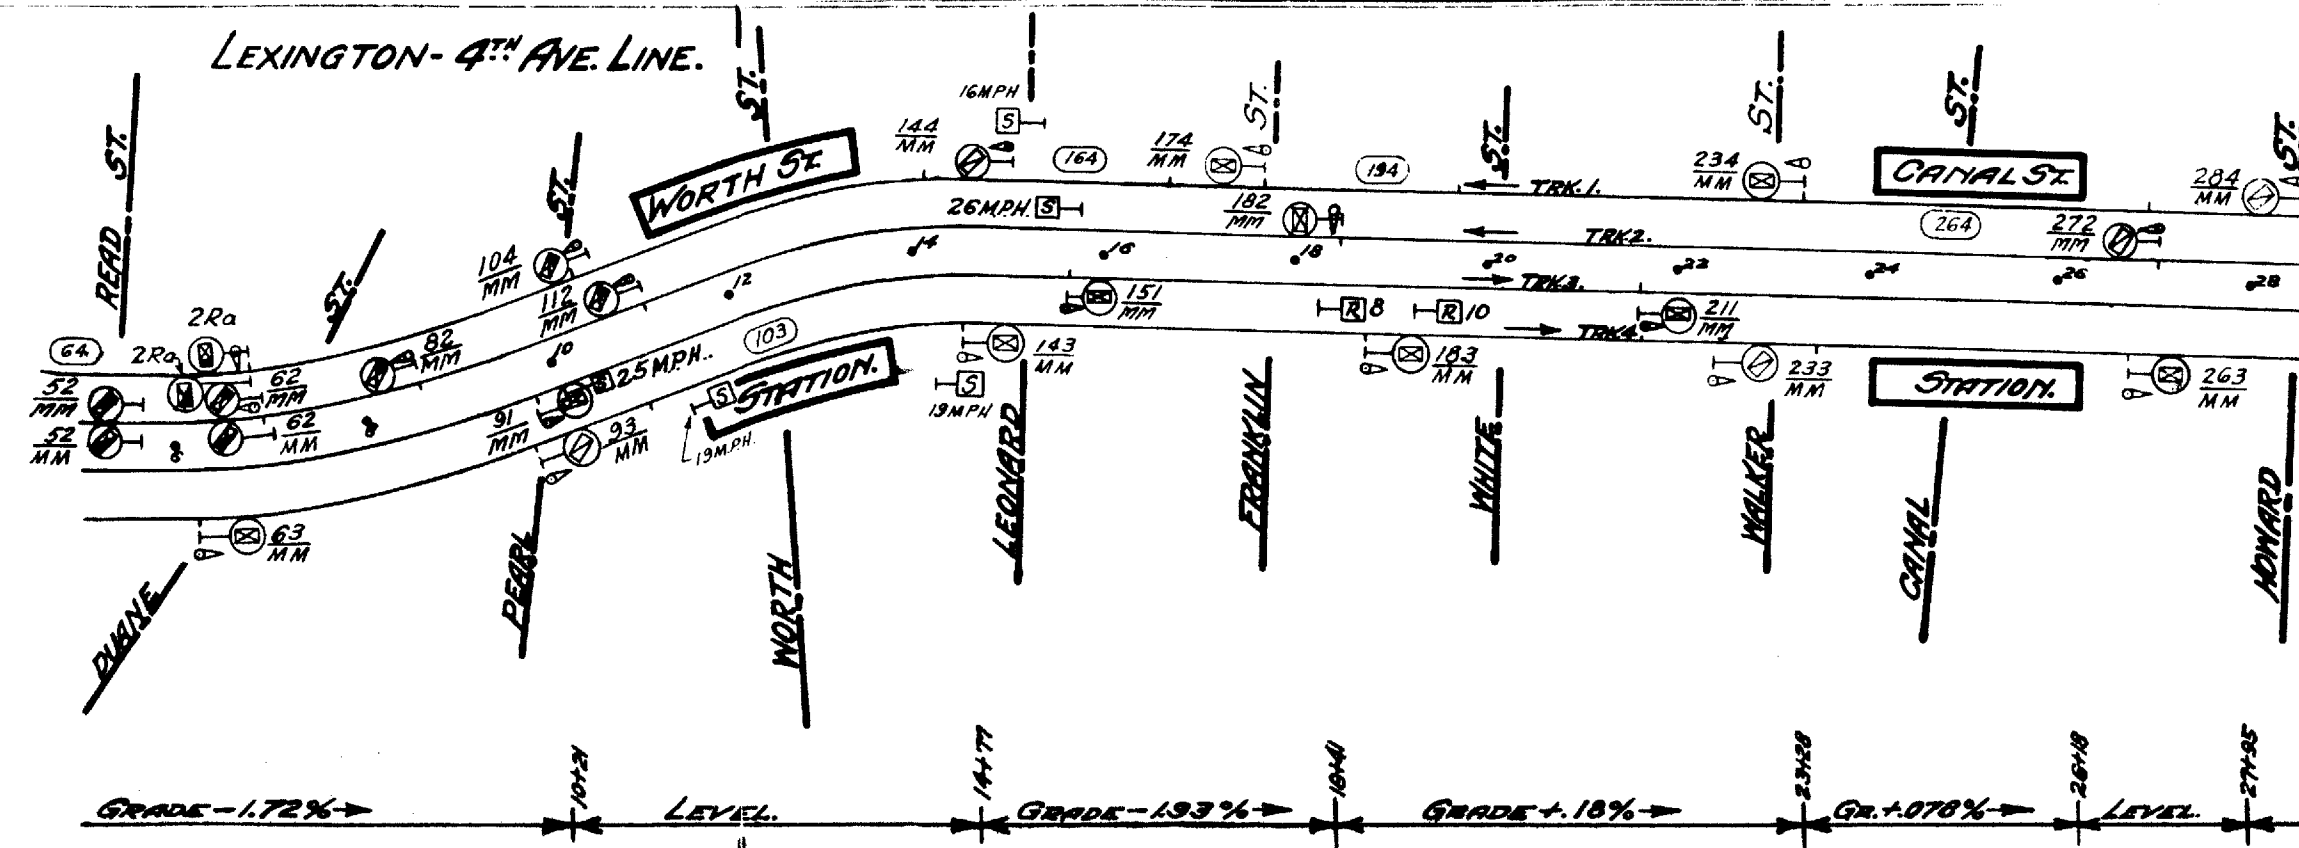


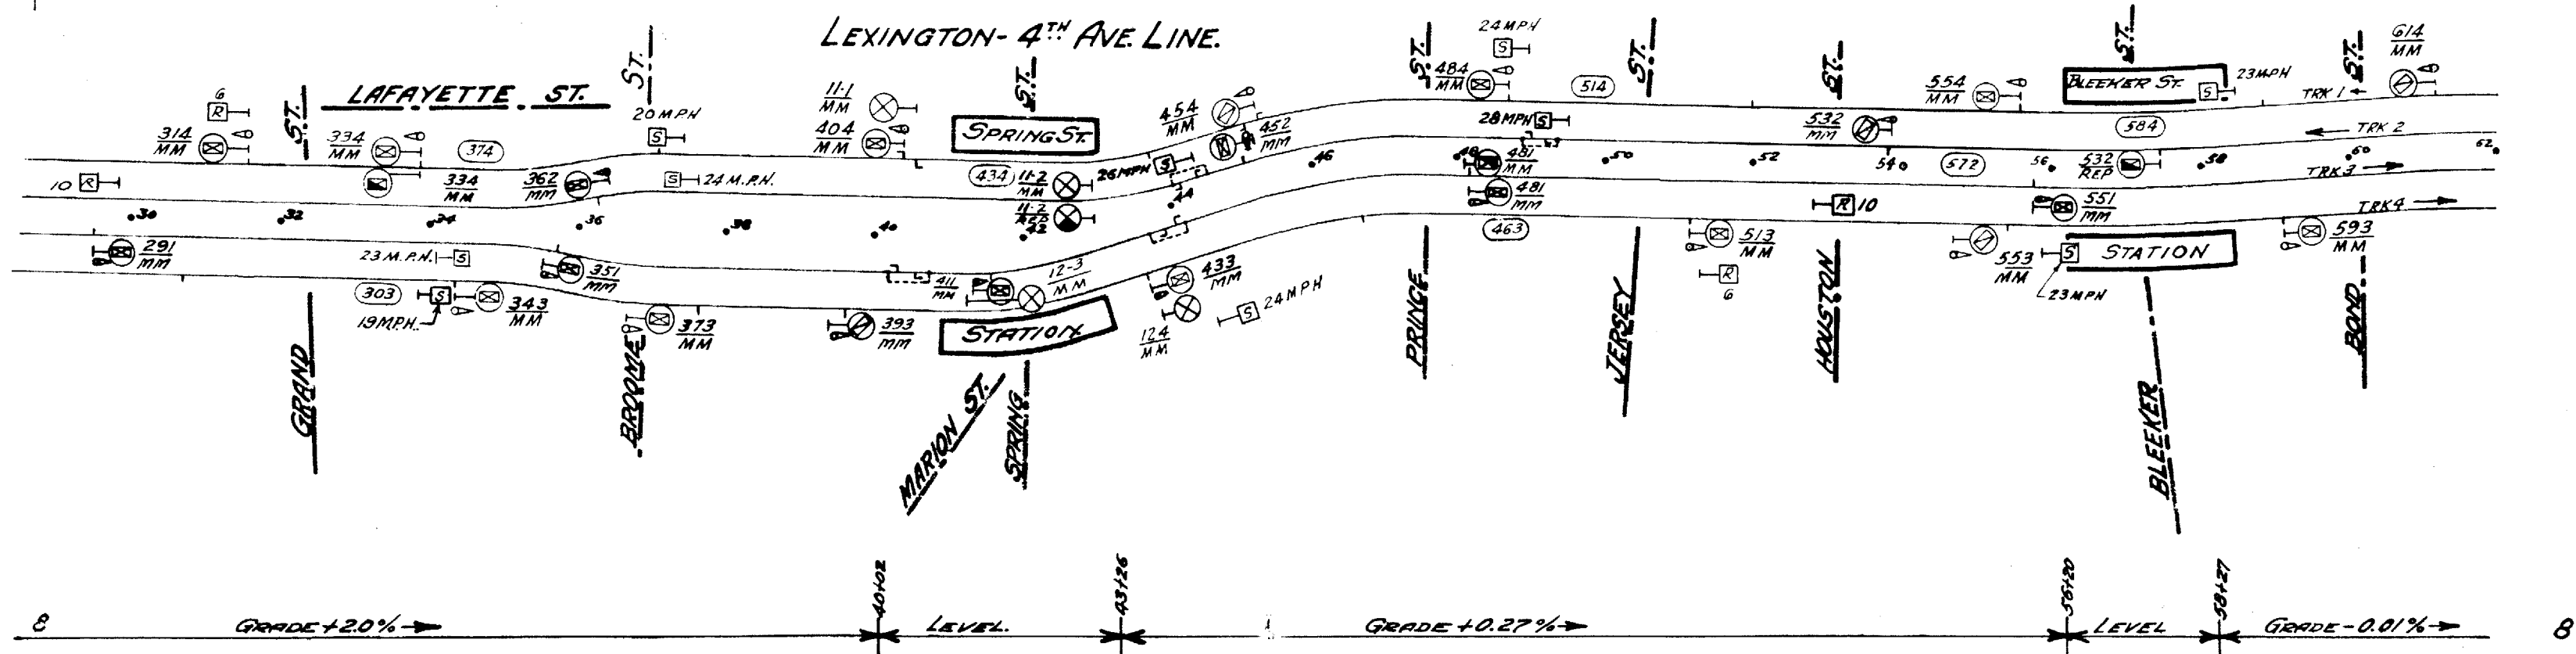


LEXINGTON-4TH AVE. LINE



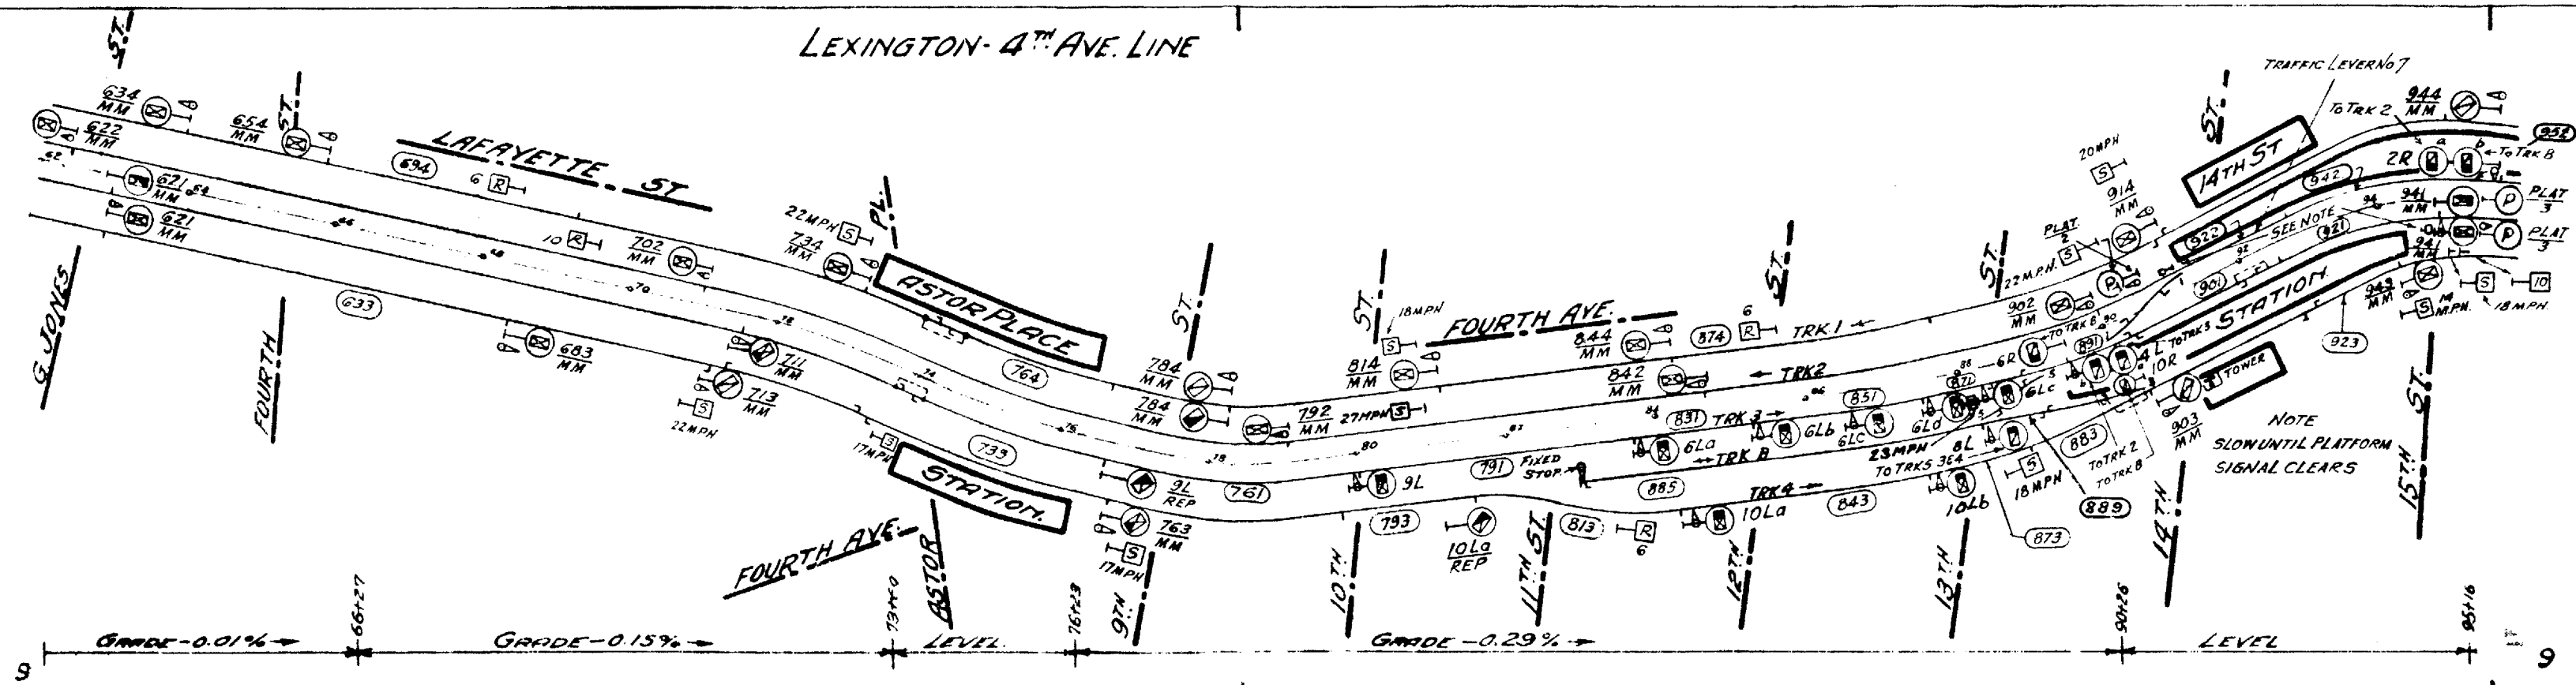



LEXINGTON-4TH AVE. LINE.

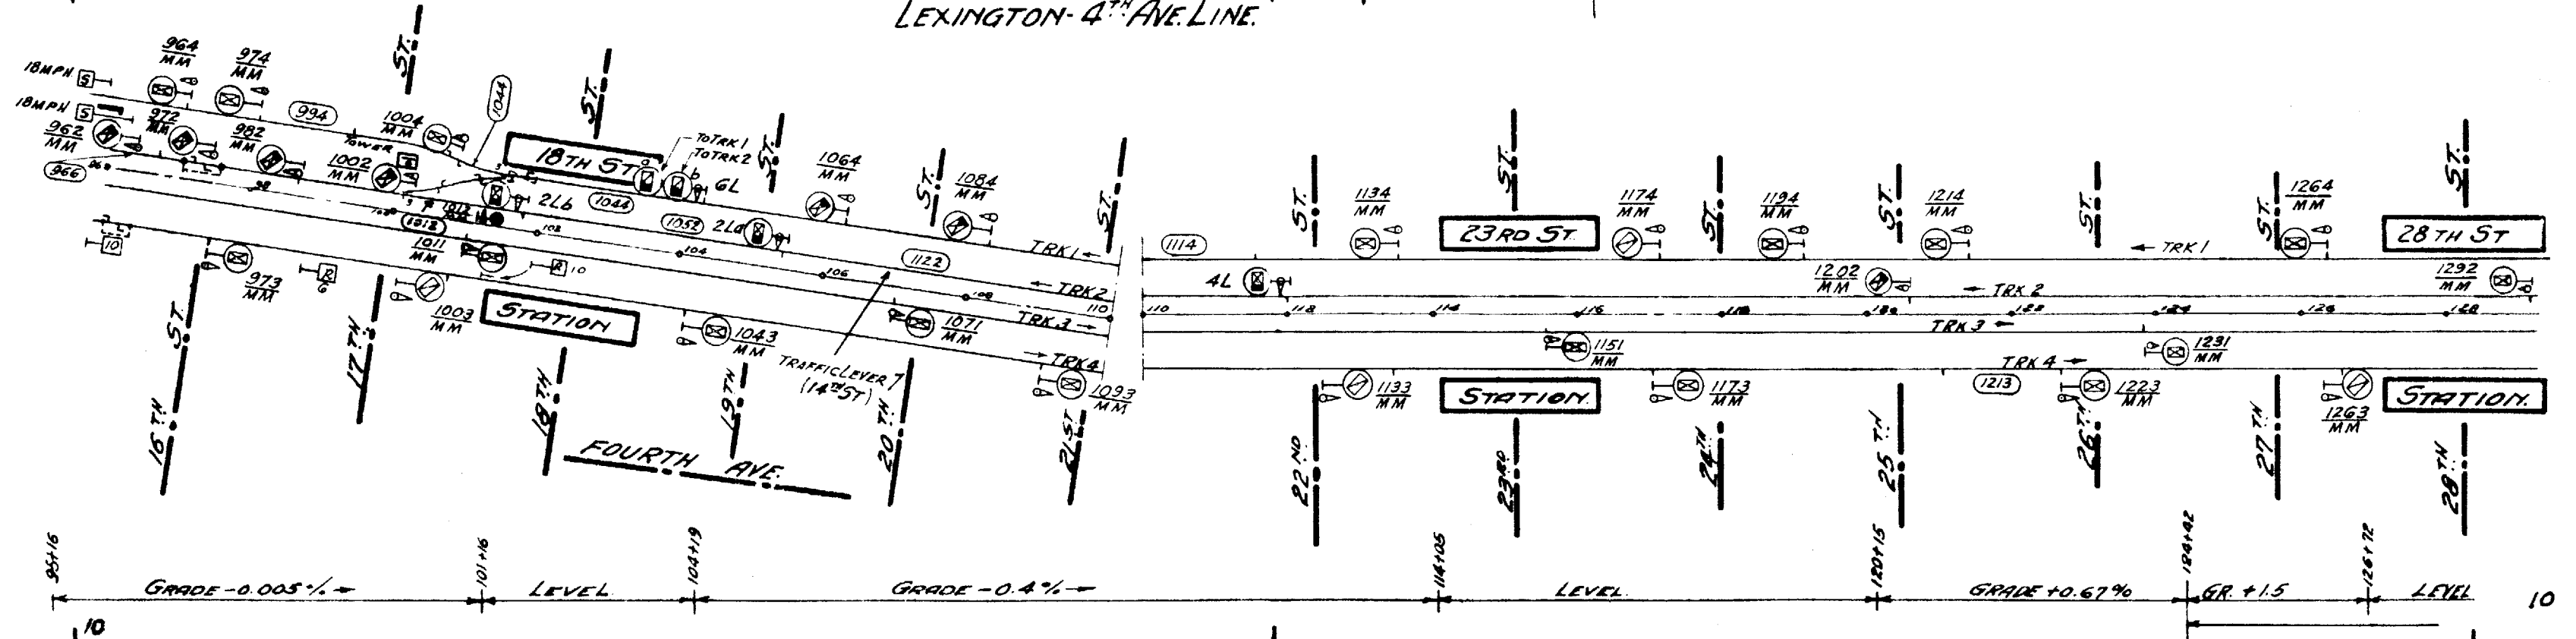


LEXINGTON-4TH AVE. LINE

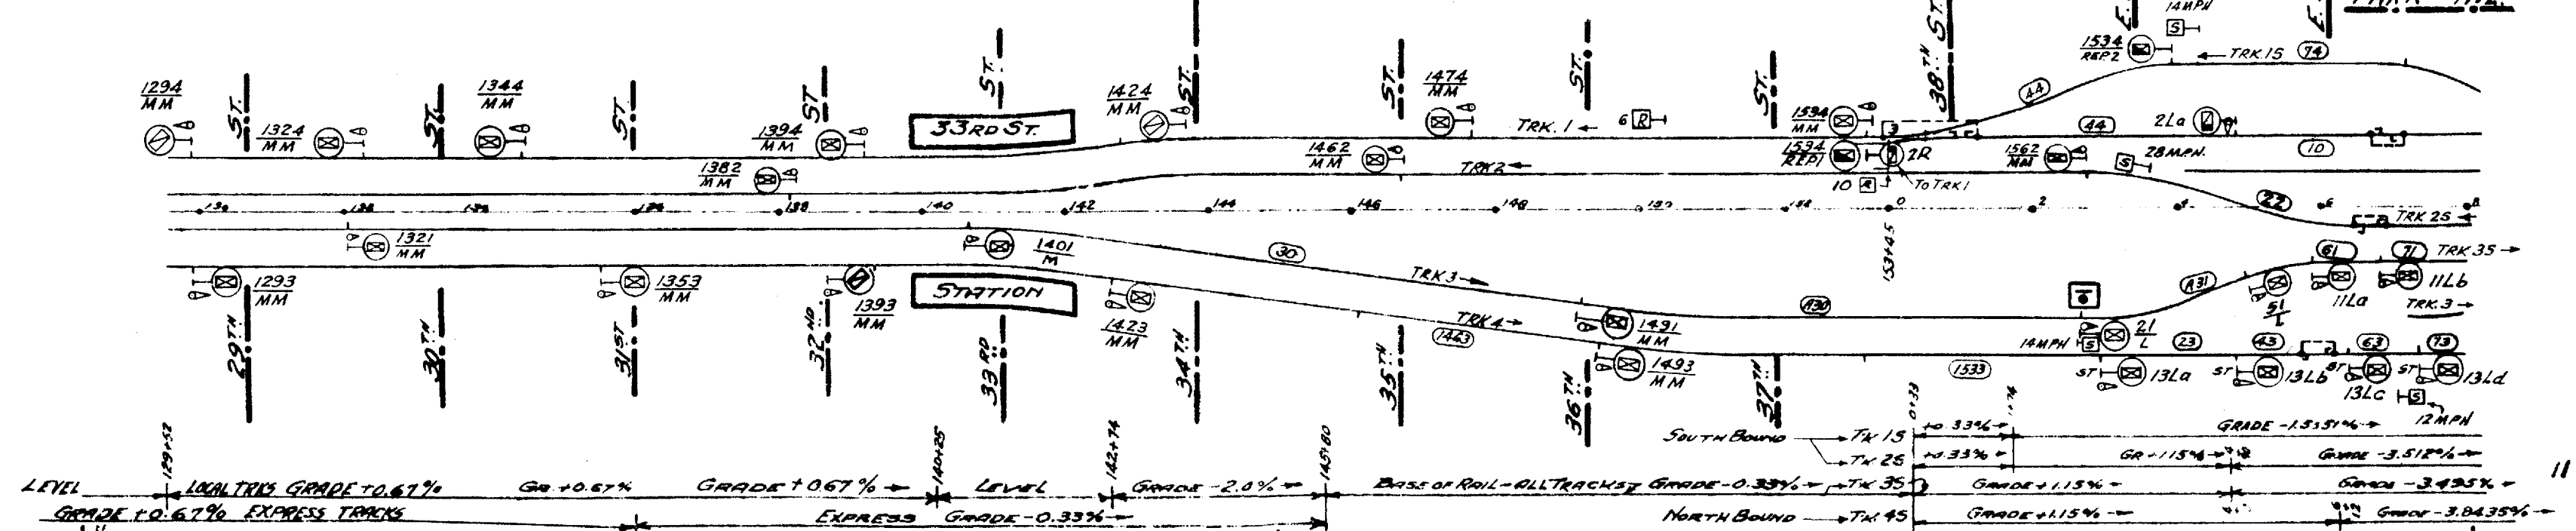


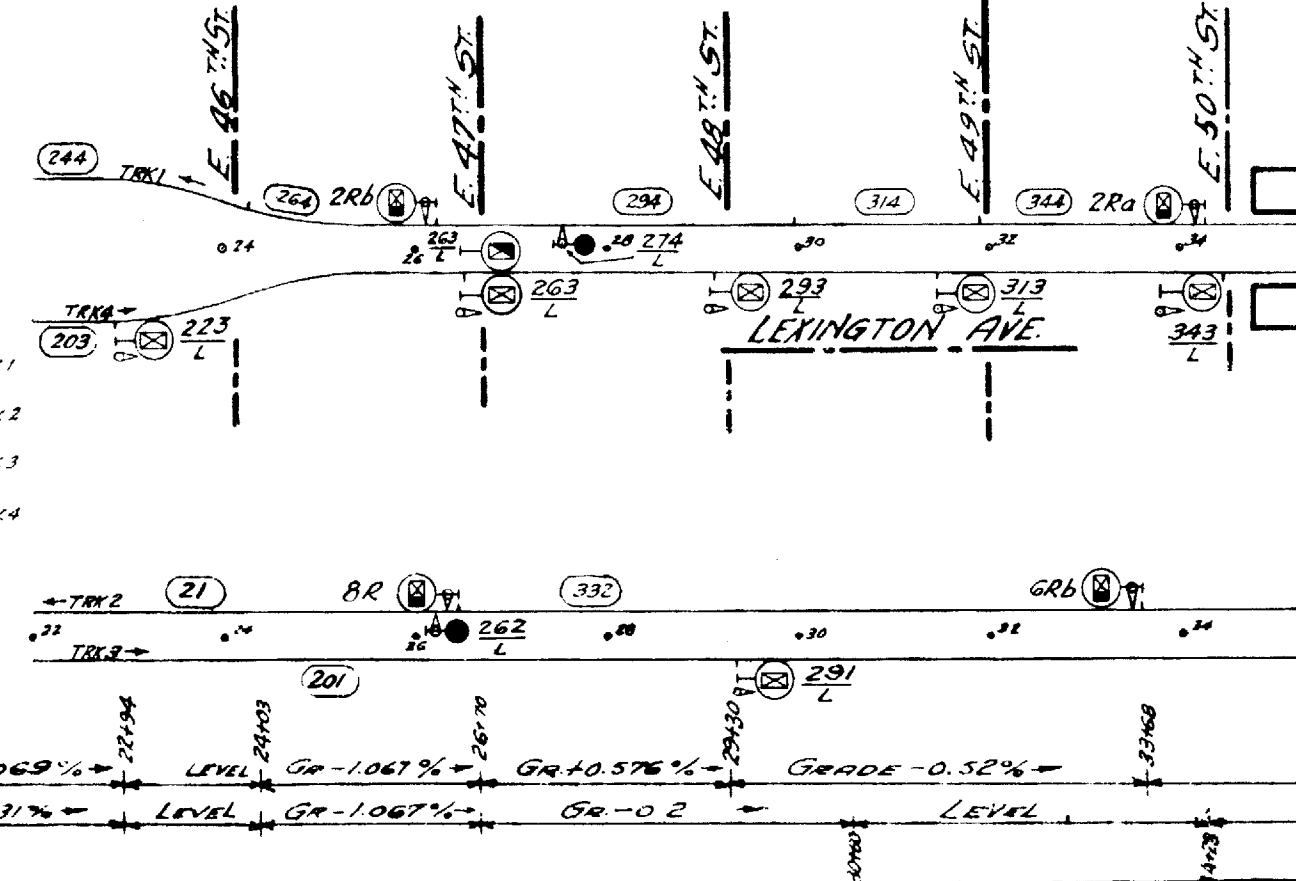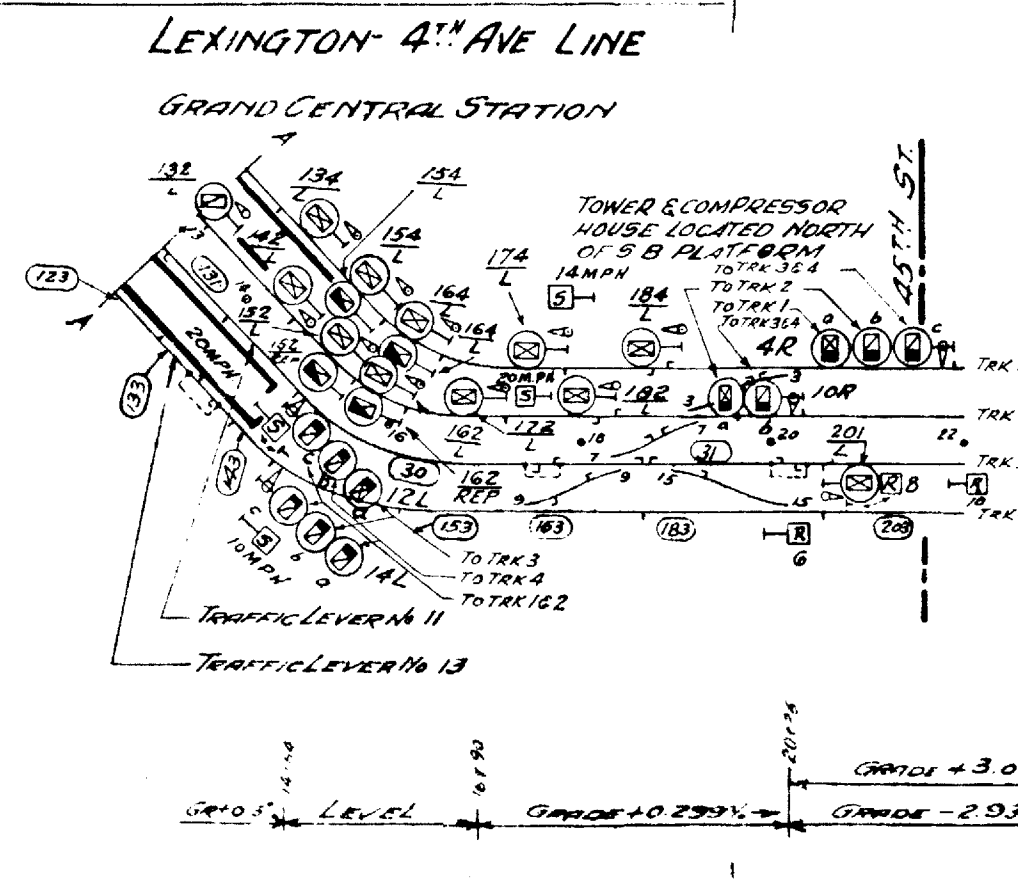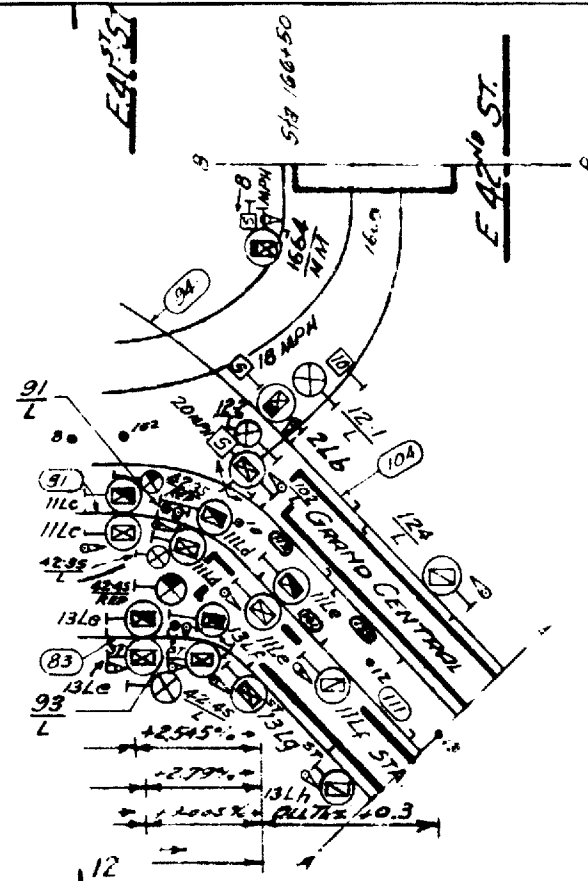

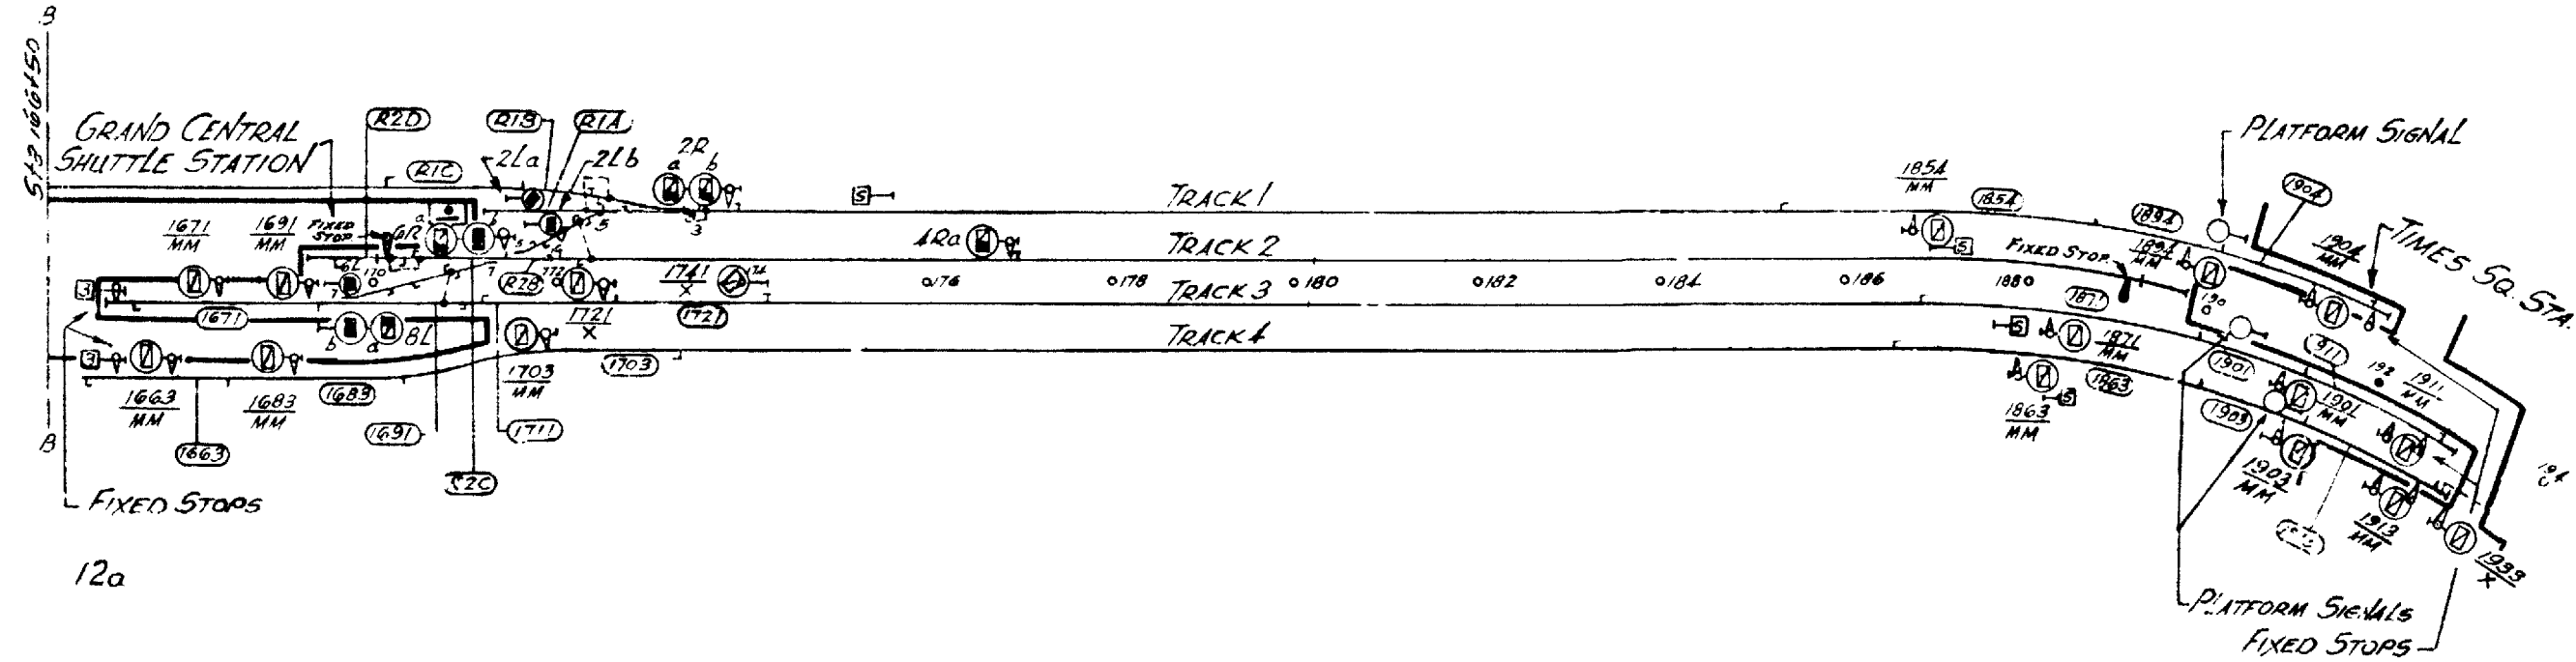


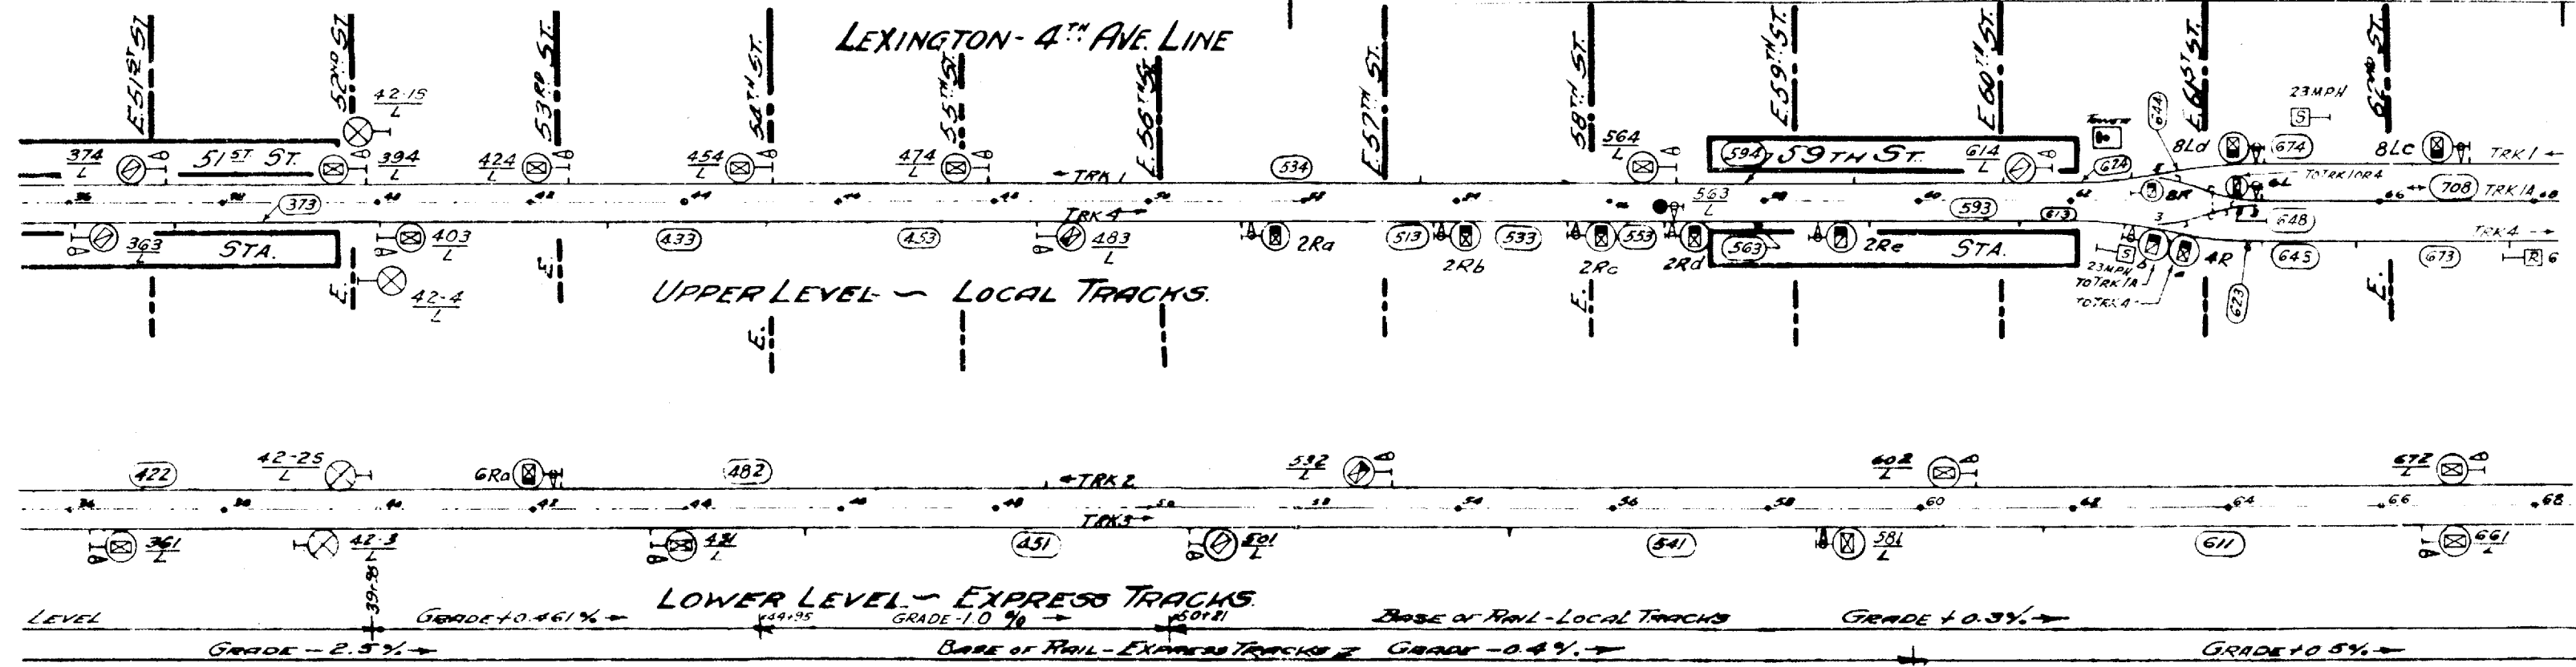



LEXINGTON 4TH AVE. LINE

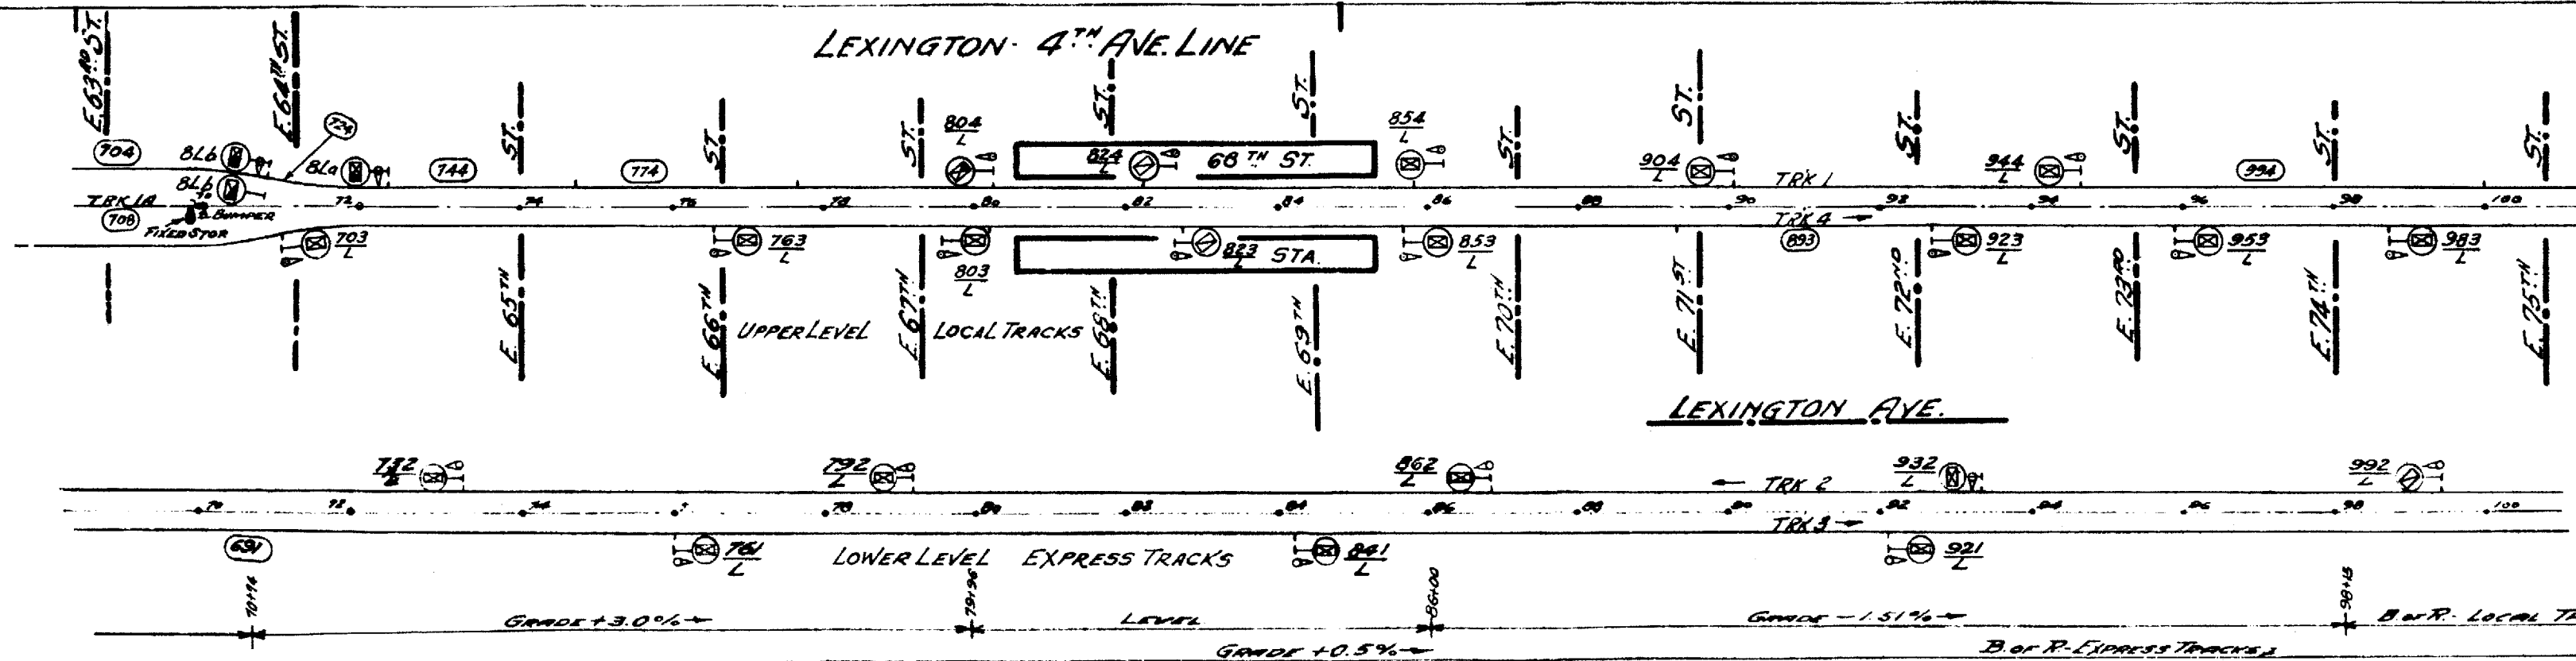


LEXINGTON 4TH AVE. LINE.

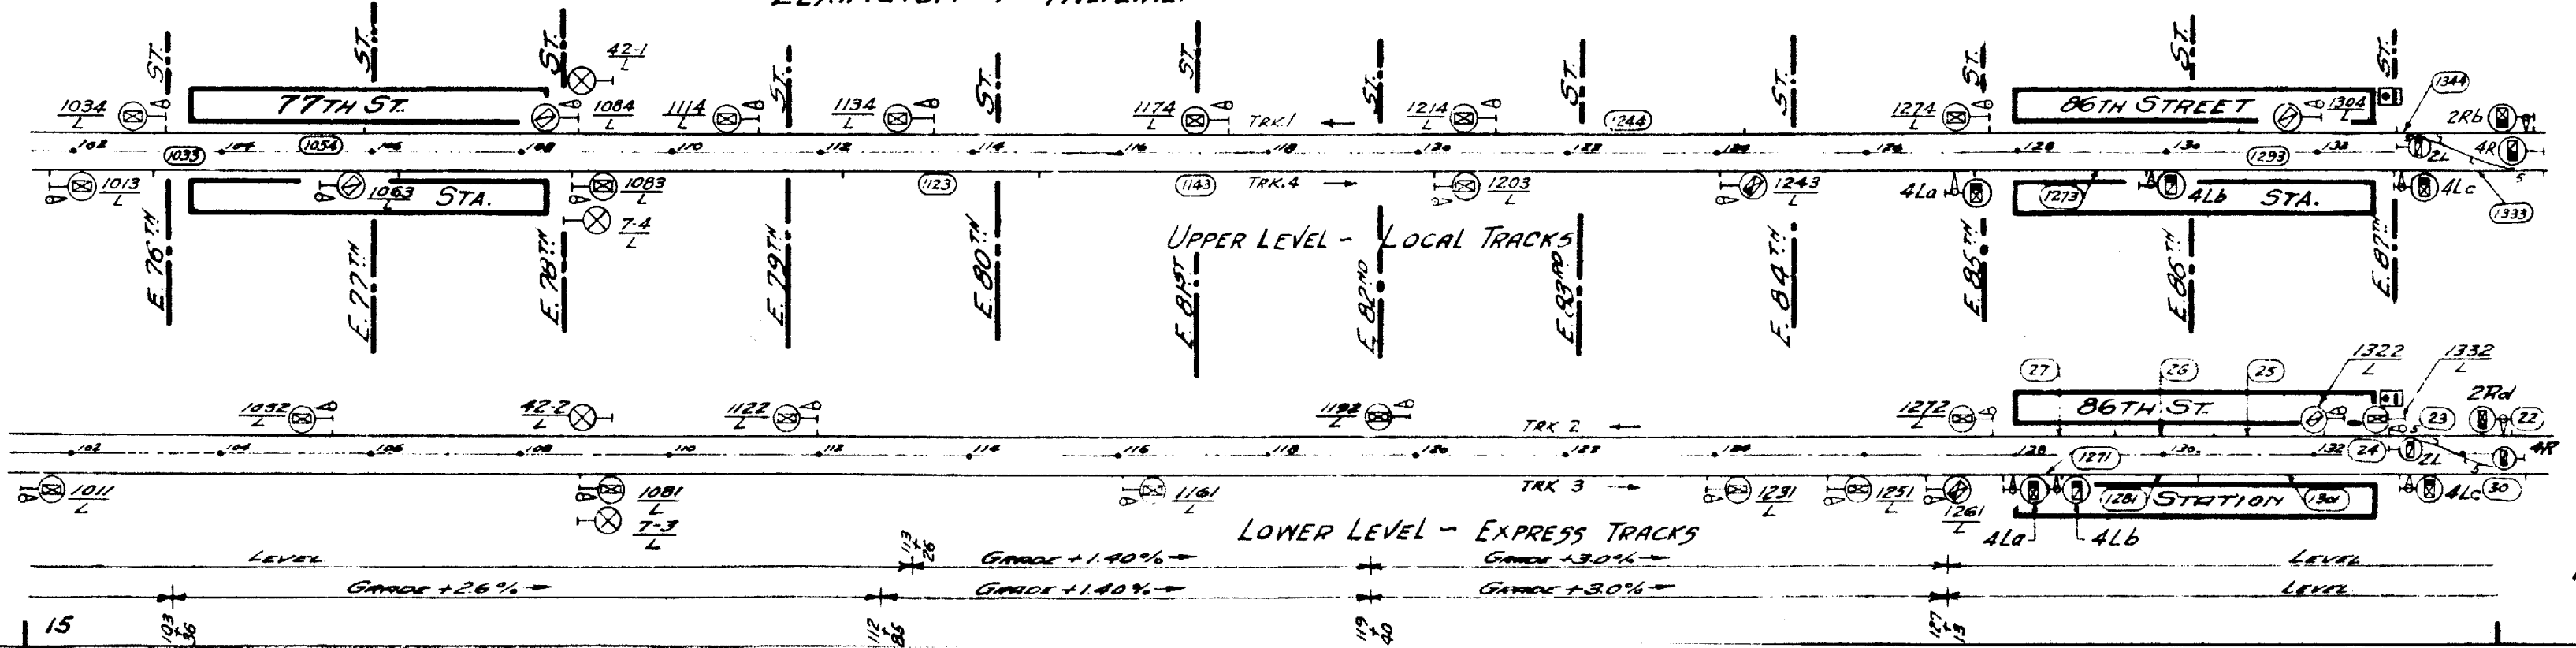

LEXINGTON-4TH AVE. LINE.

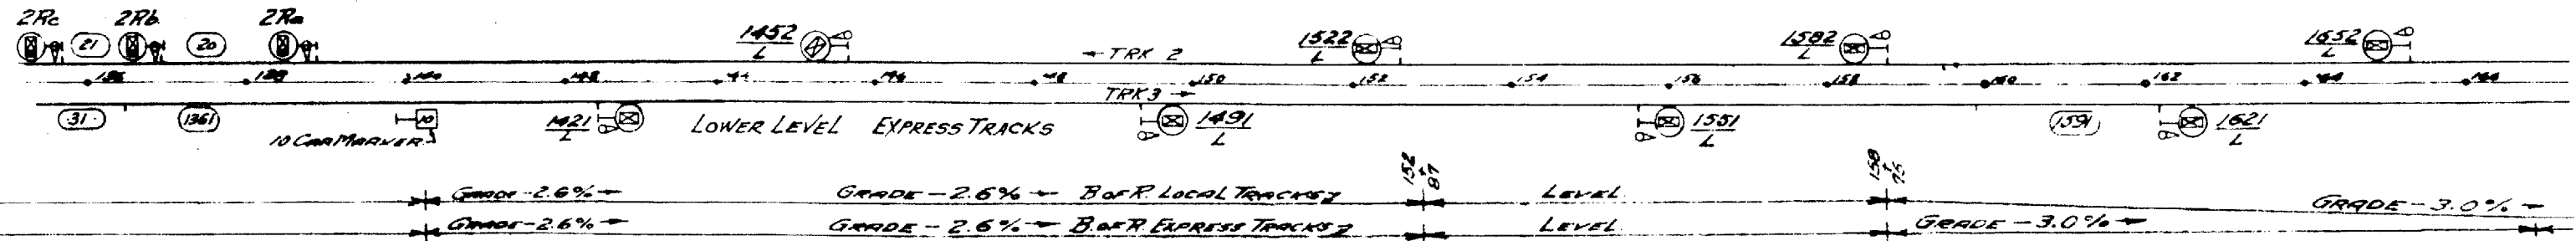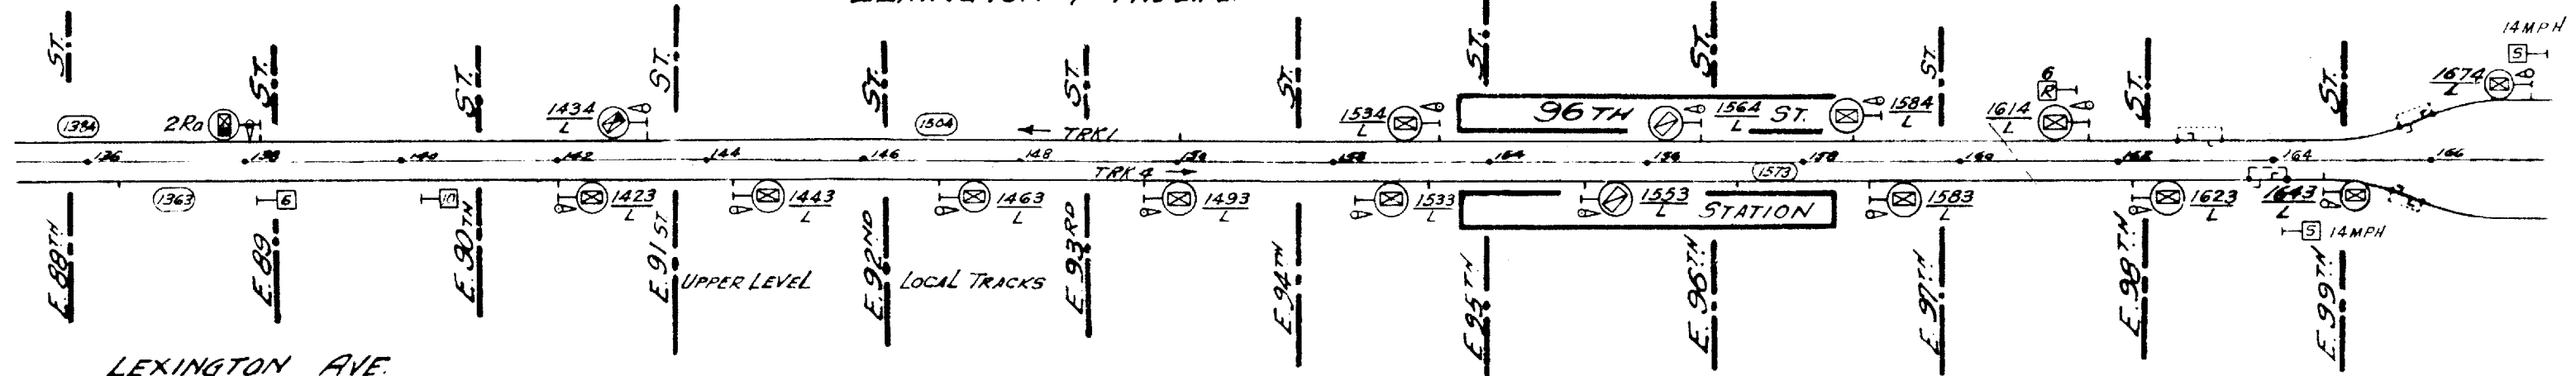


LEXINGTON- 4TH AVE. LINE

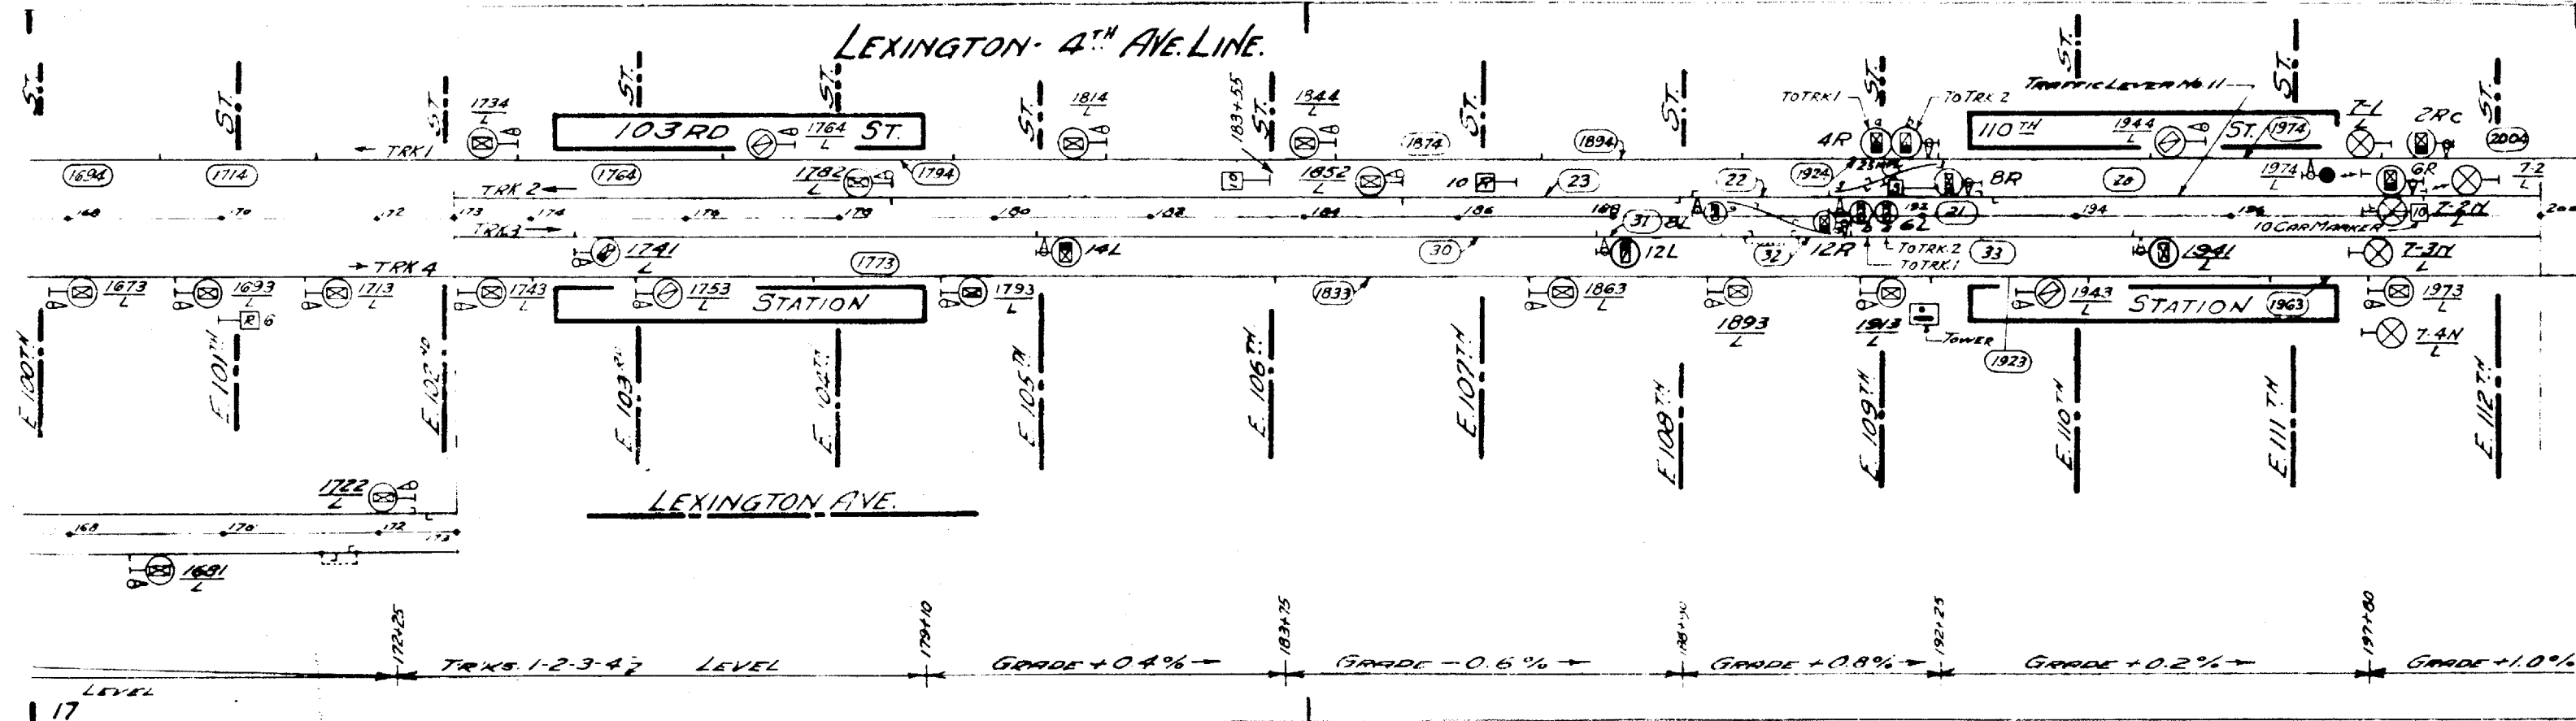


LEXINGTON 4TH AVE. LINE


LEXINGTON-4TH AVE. LINE.

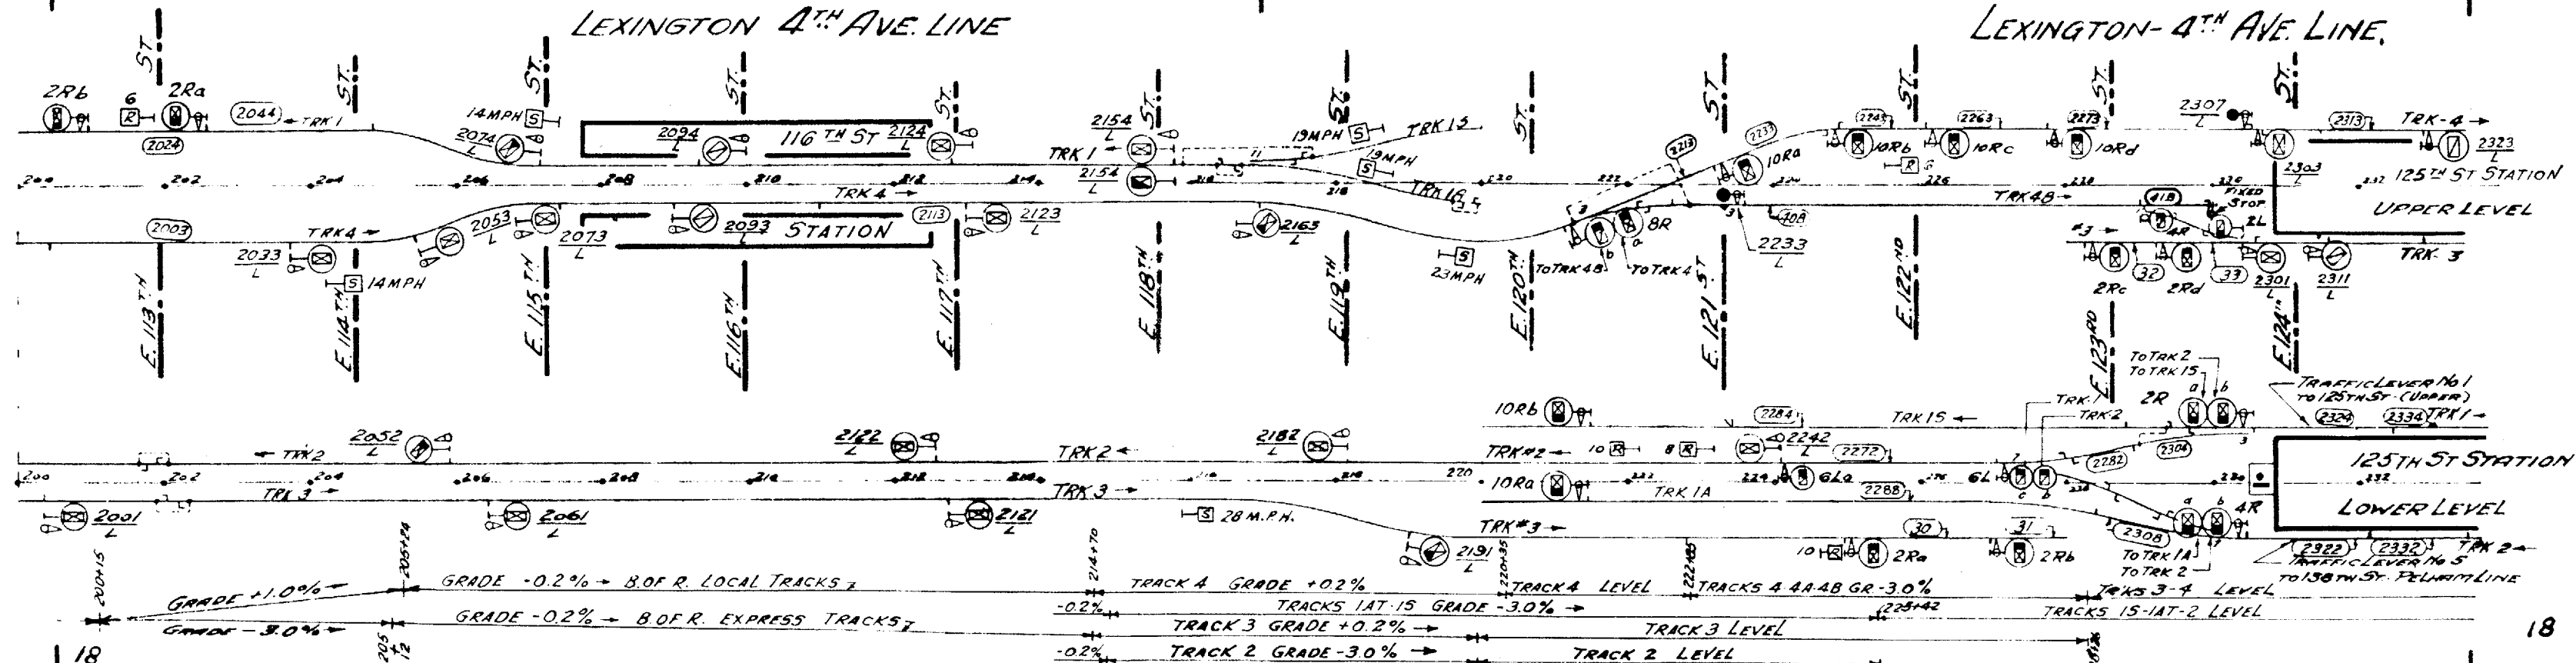


19

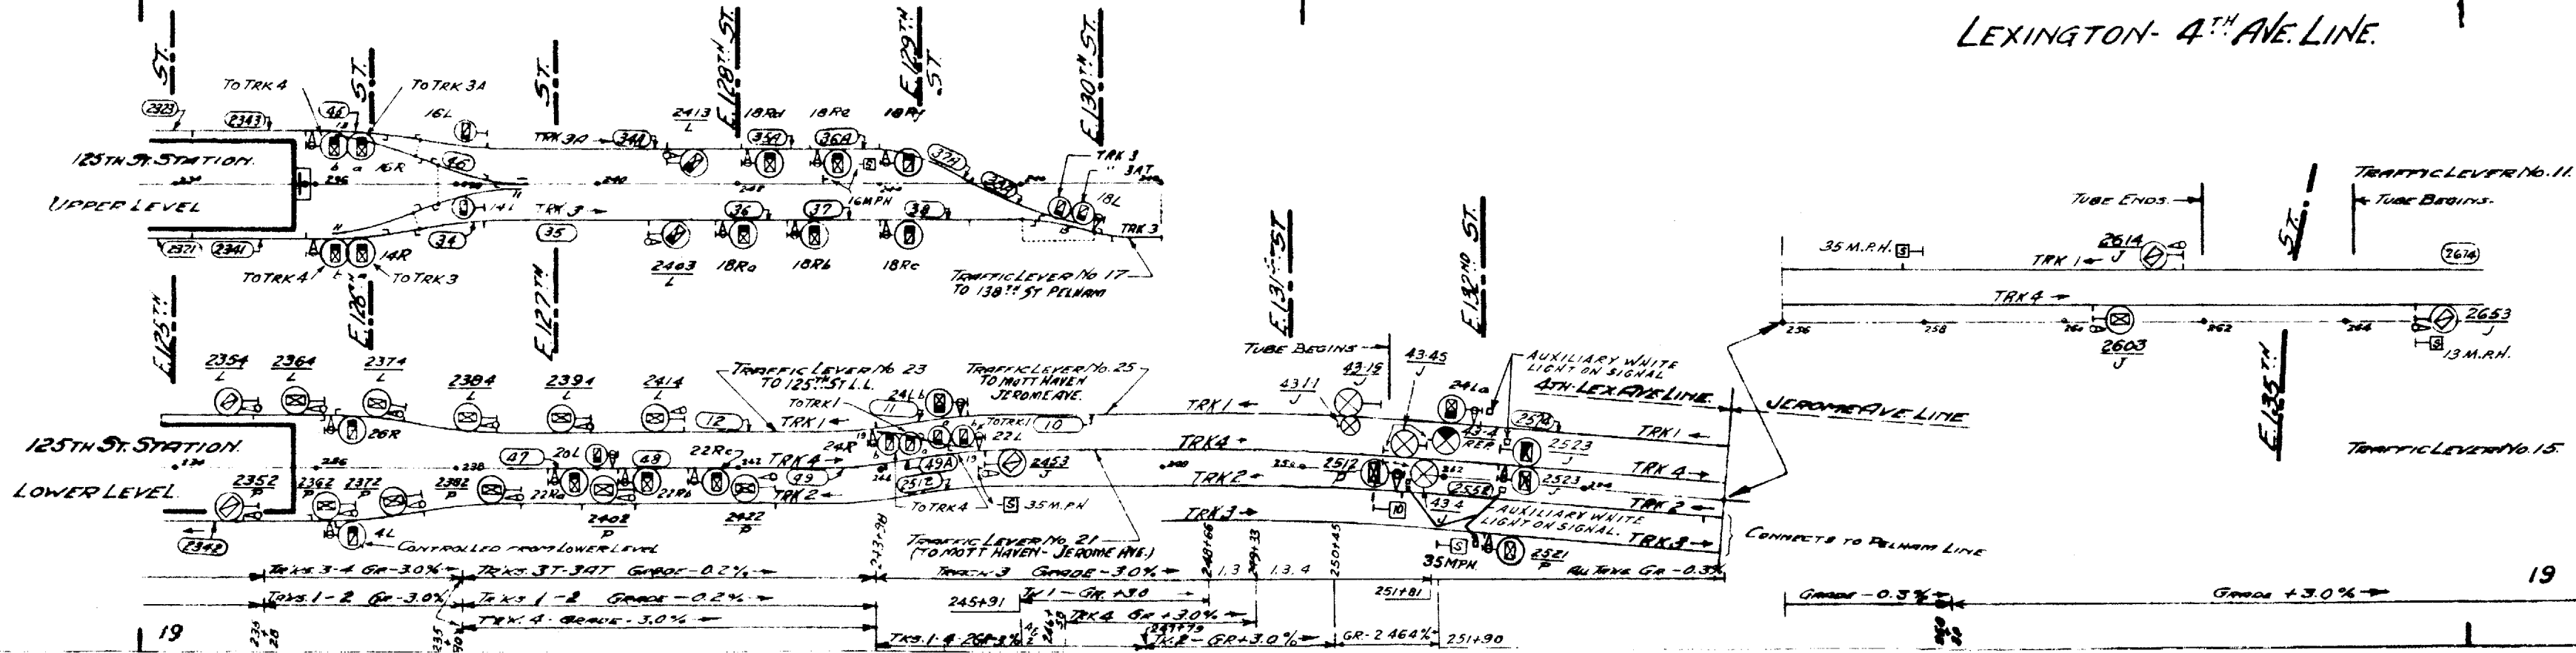

JEROME AVE. LINE.

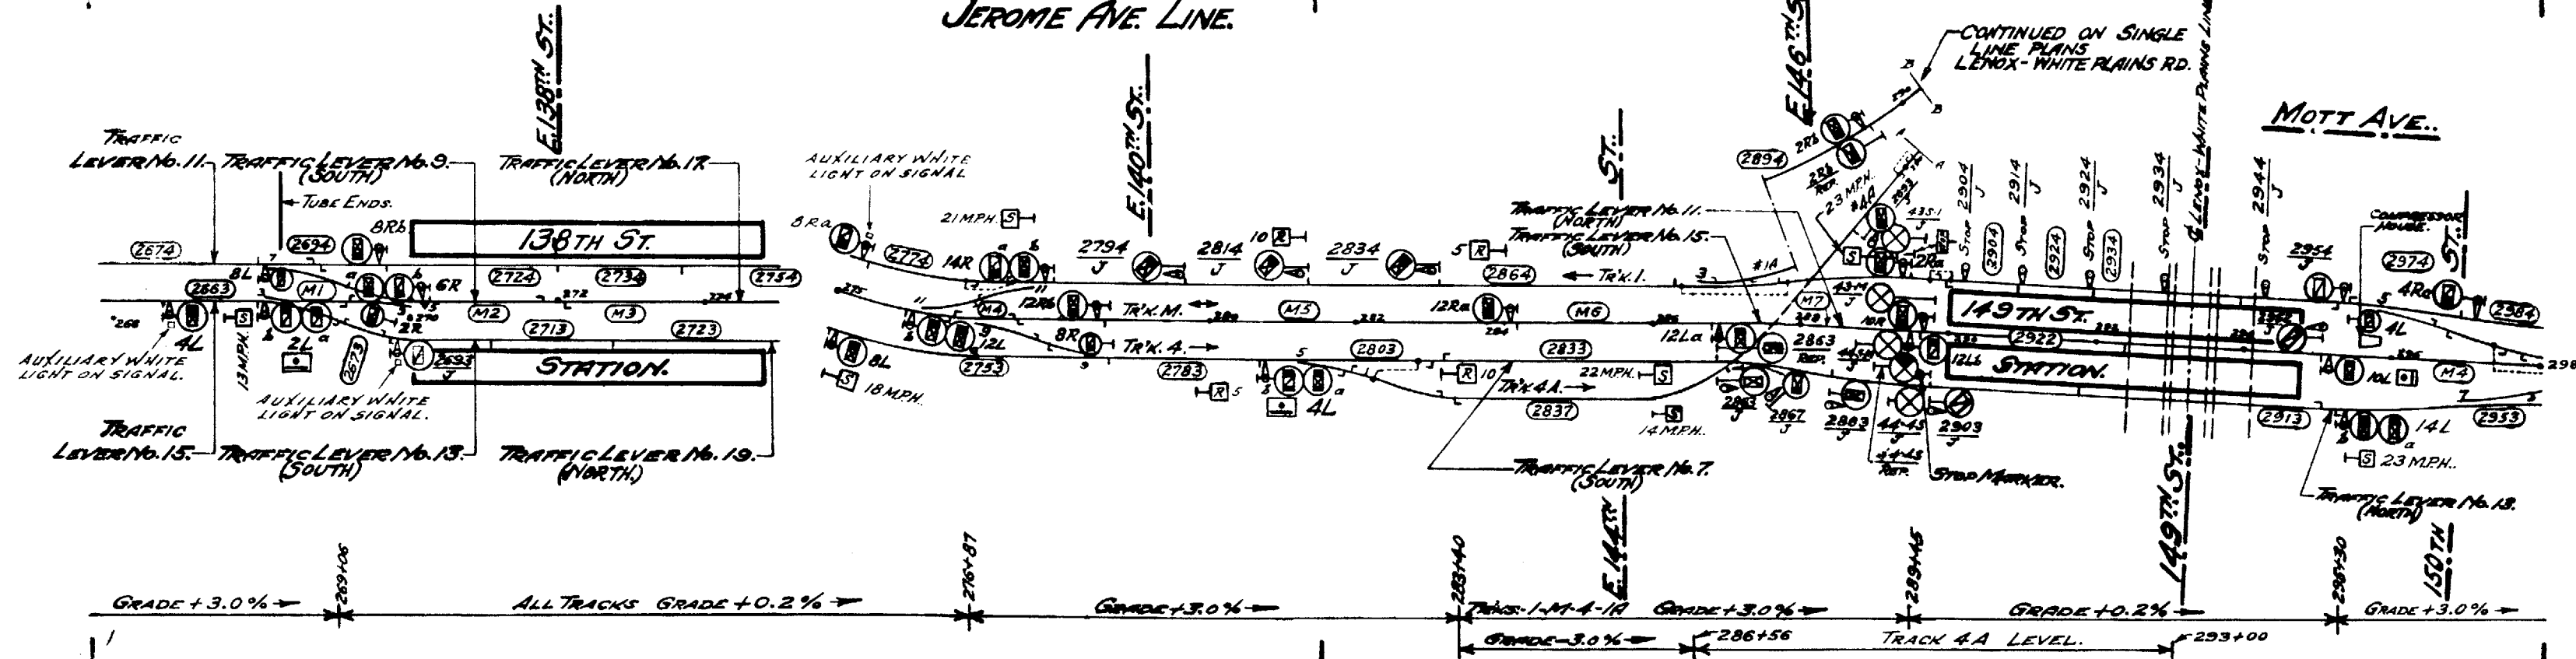


JEROME AVE. LINE.

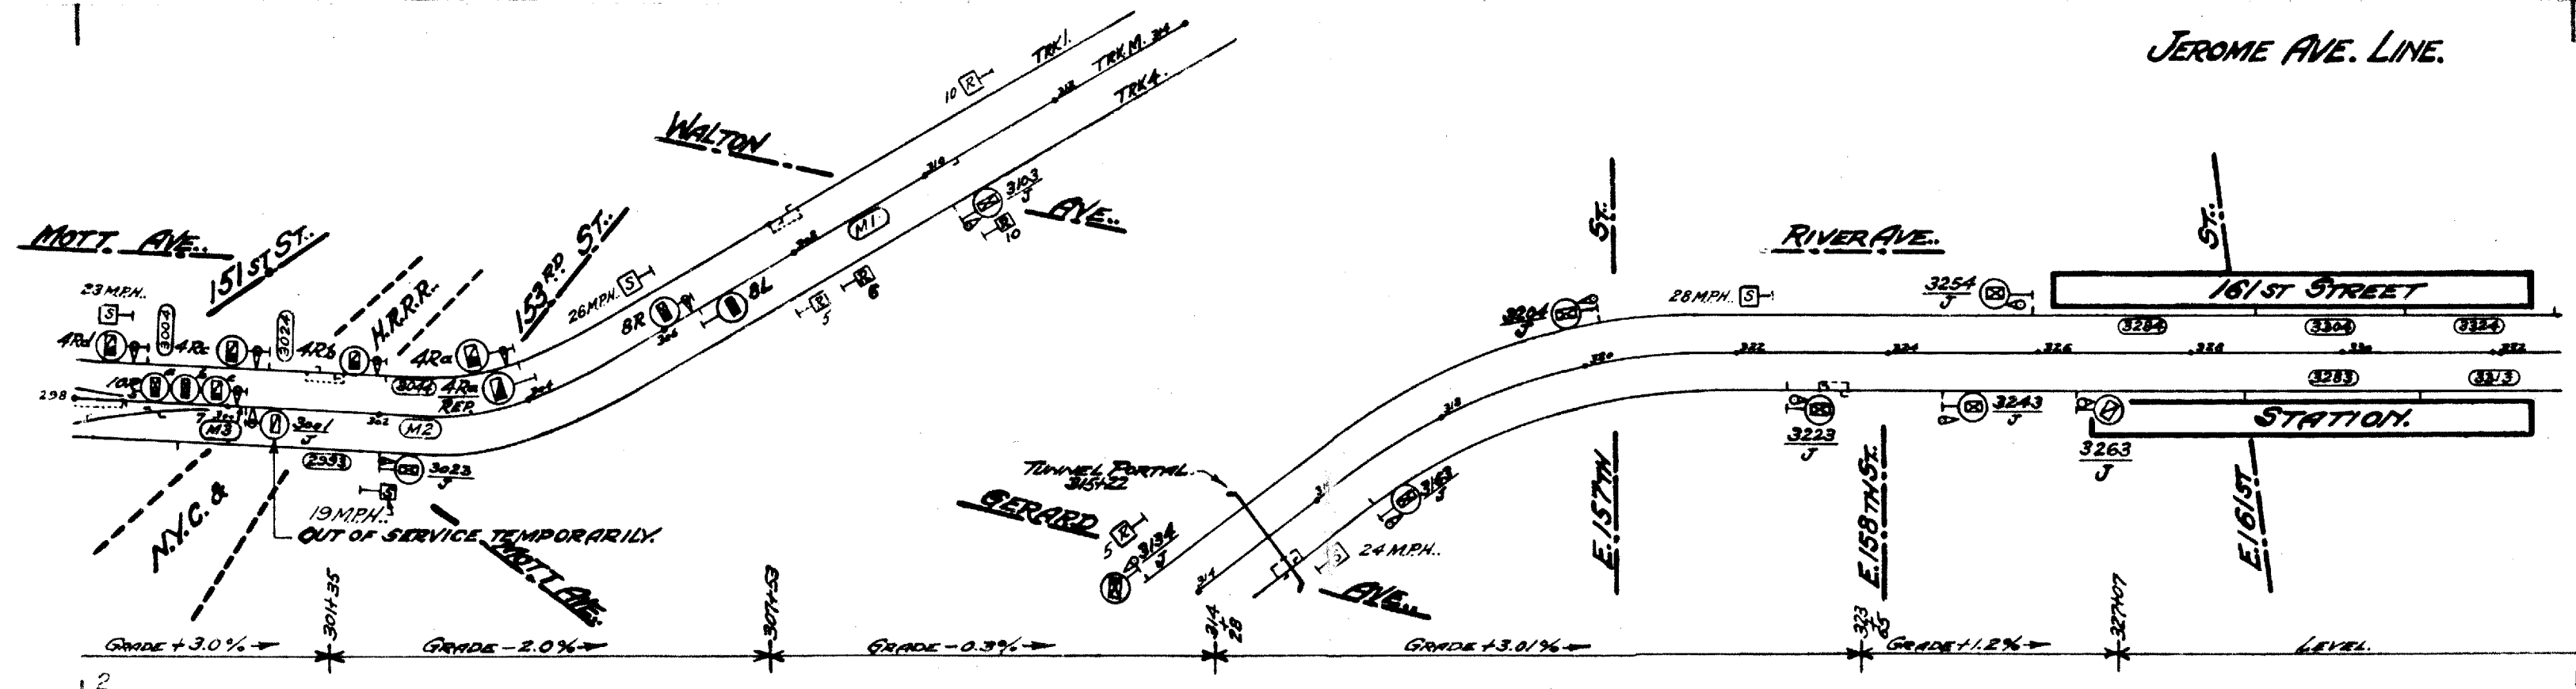


SEE 9TH AVE. - 162ND ST. CONNECTION.

JEROME AVE. LINE.


JEROME AVE. LINE.

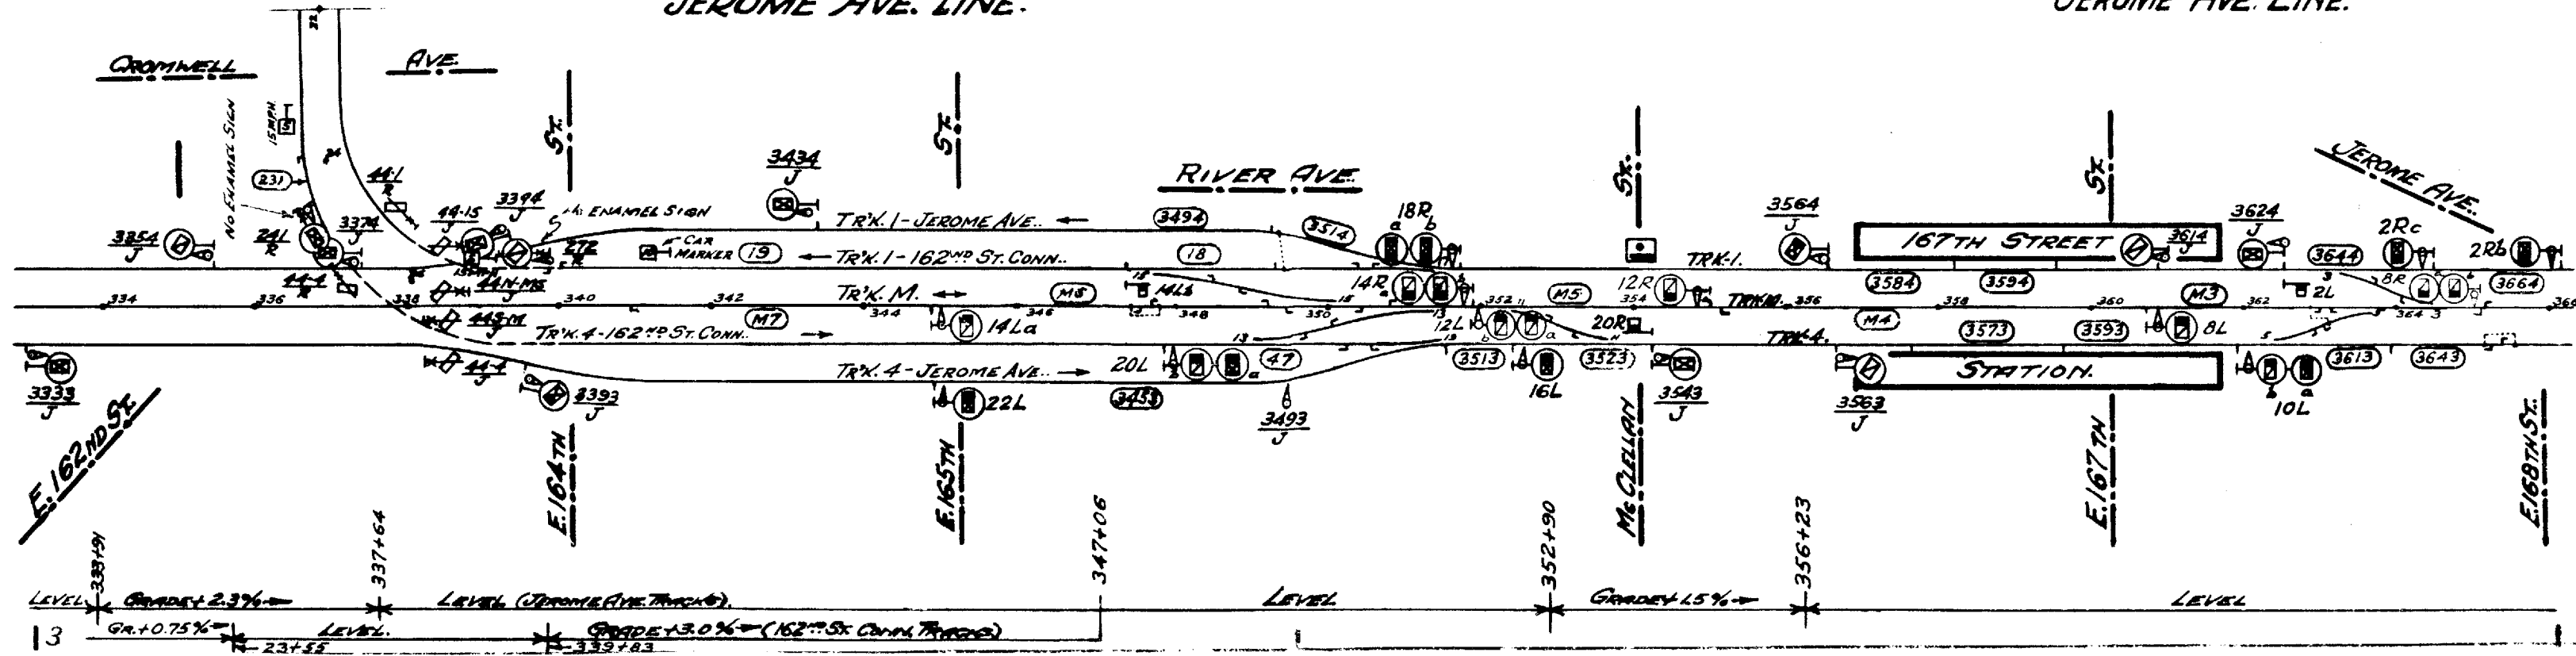


JEROME AVE. LINE.

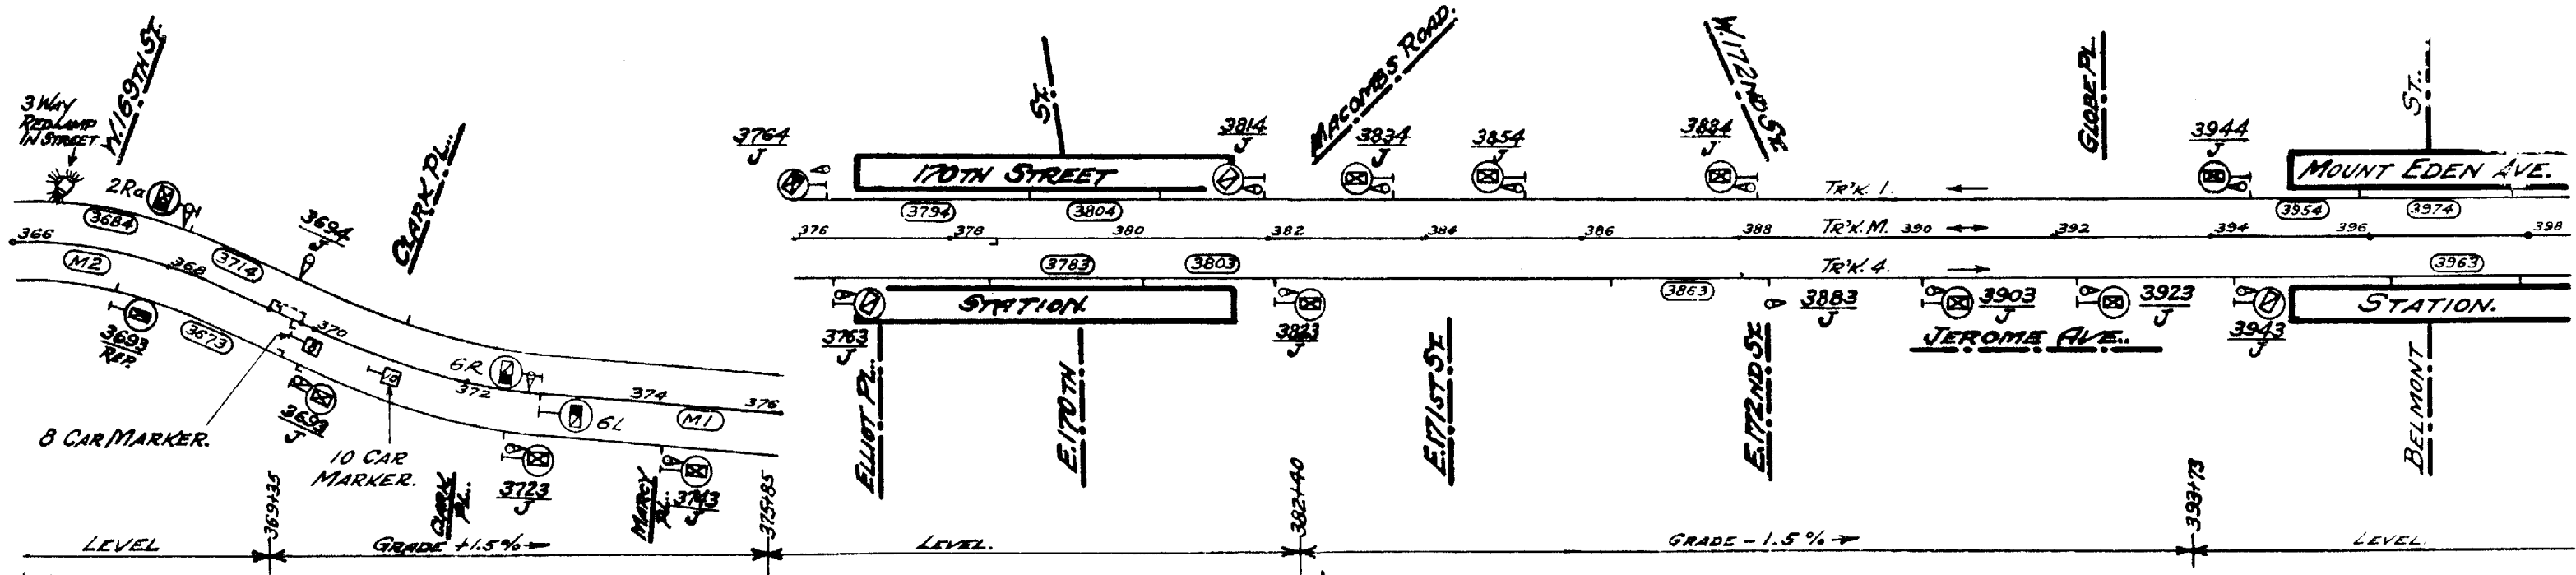


JEROME AVE. LINE.

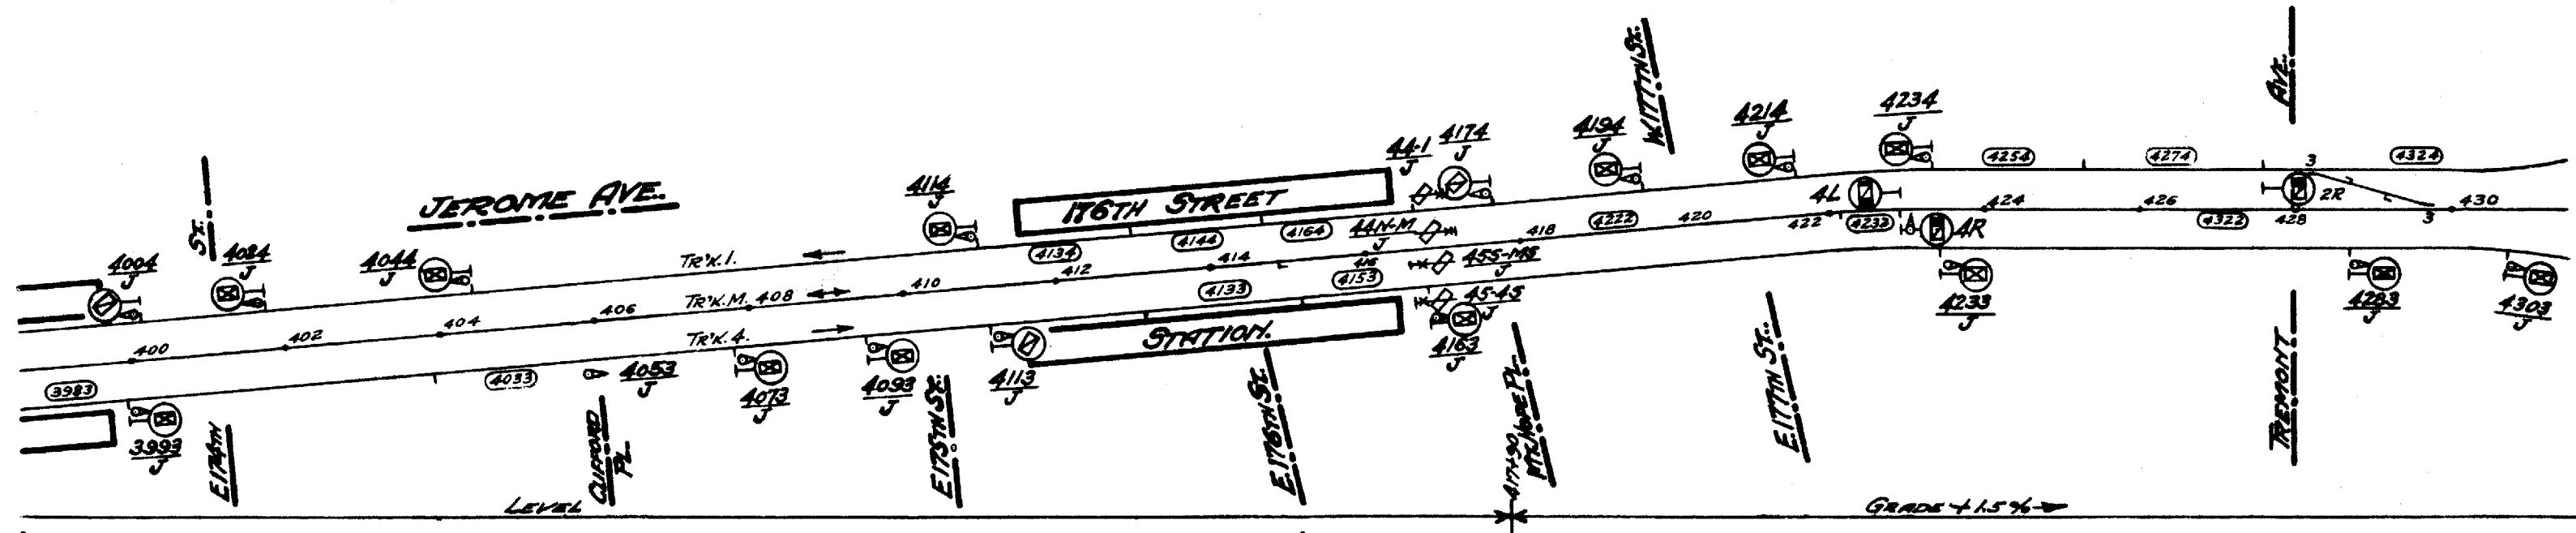


JEROME AVE. LINE.

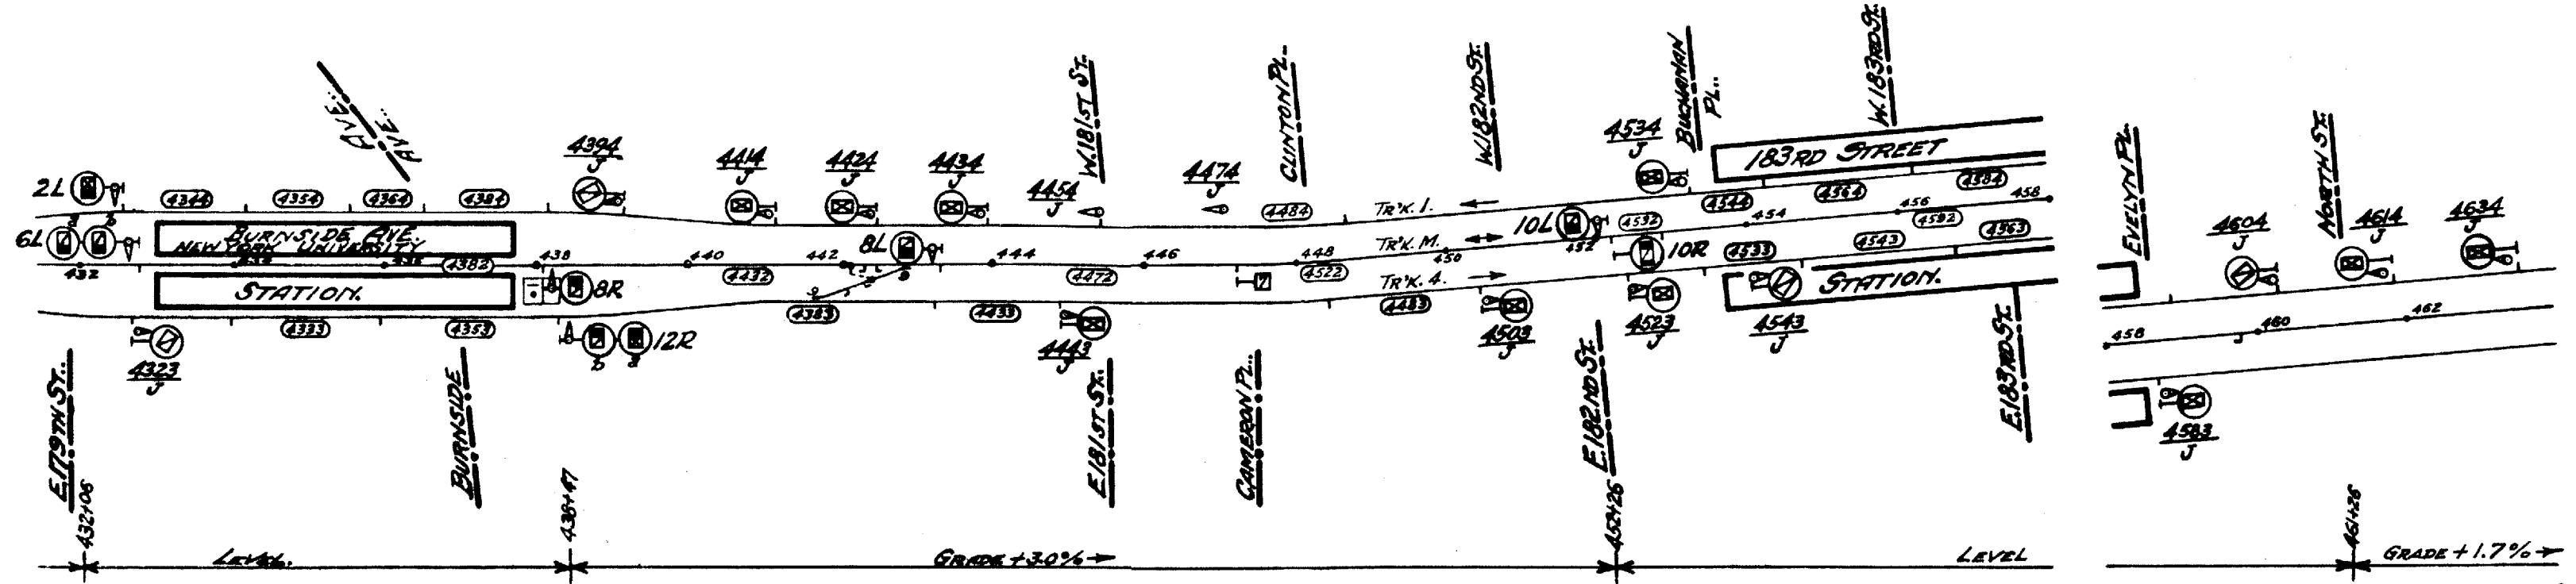


JEROME AVE. LINE.

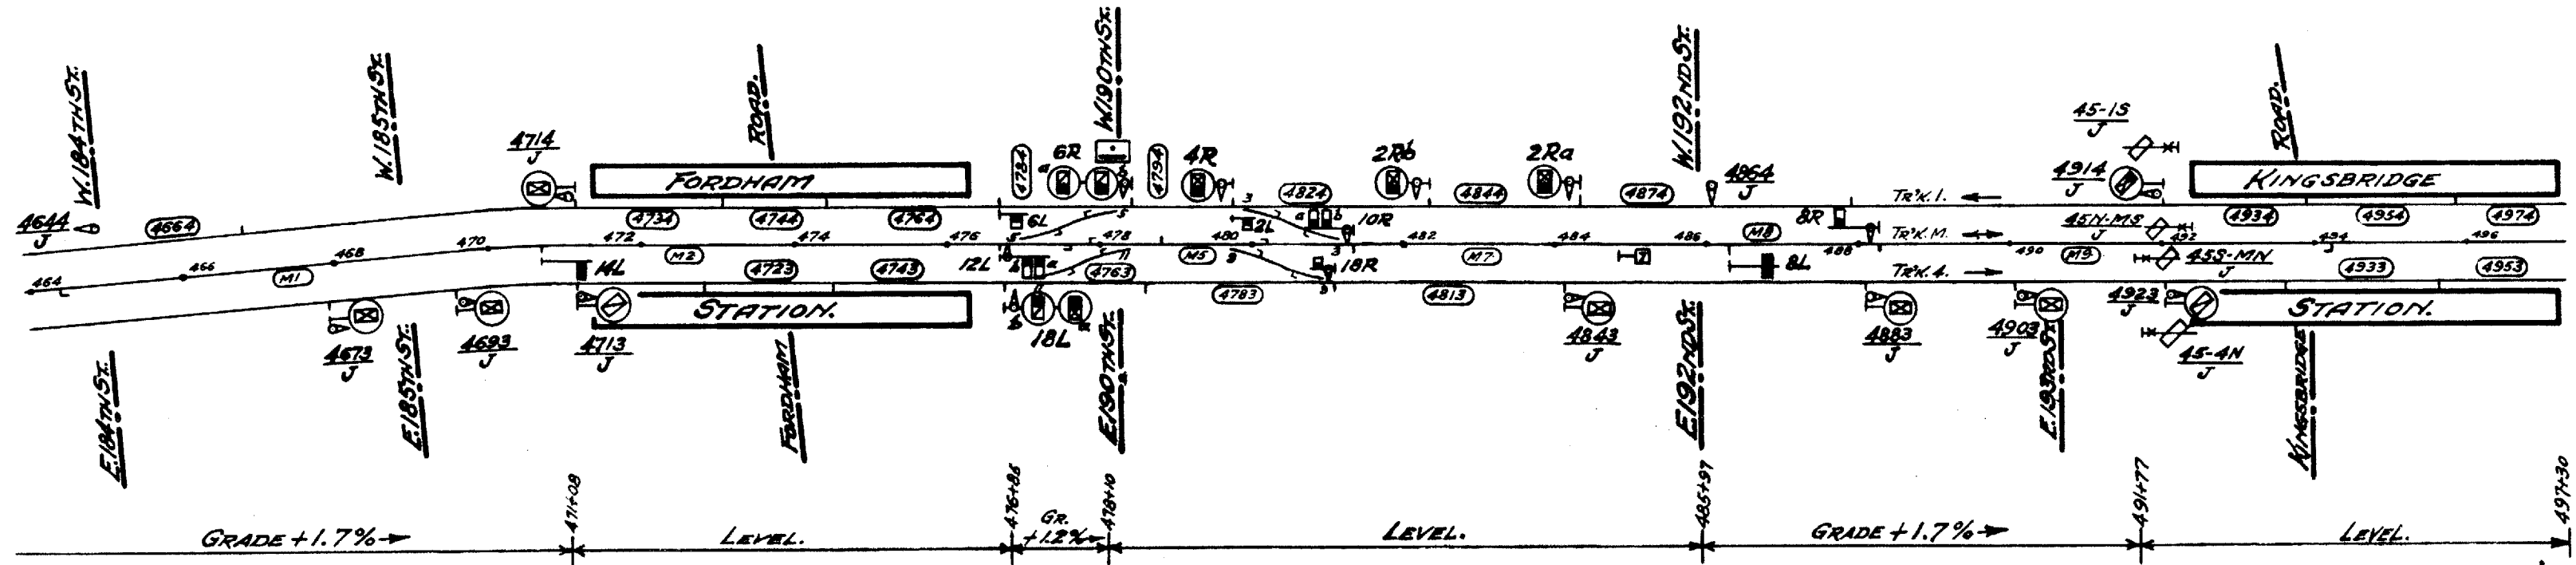


JEROME AVE. LINE.

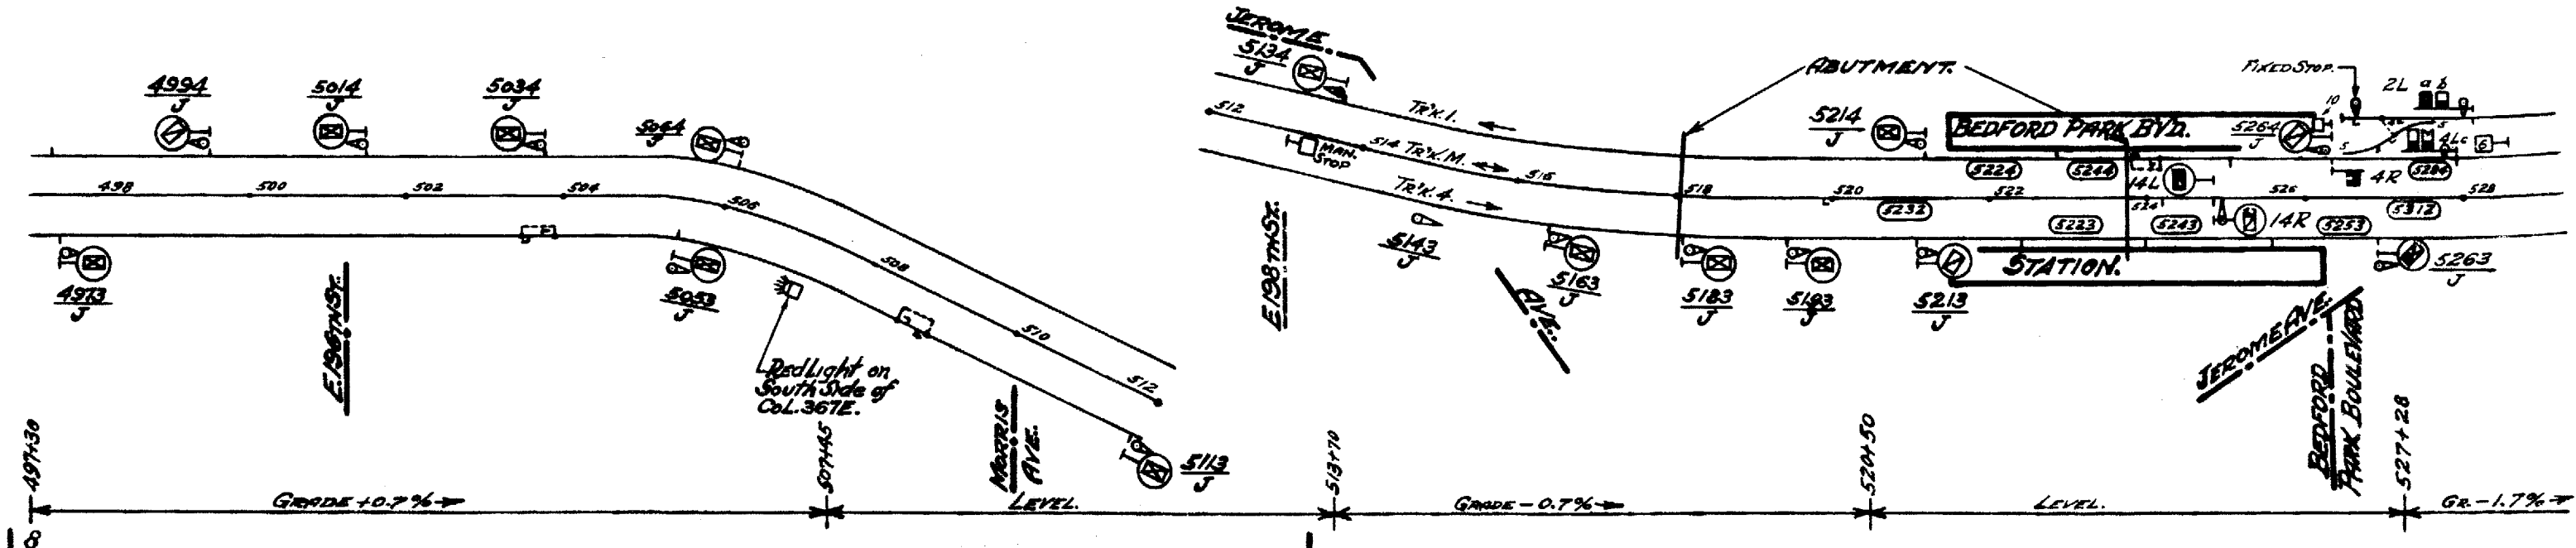

JEROME AVE. LINE.

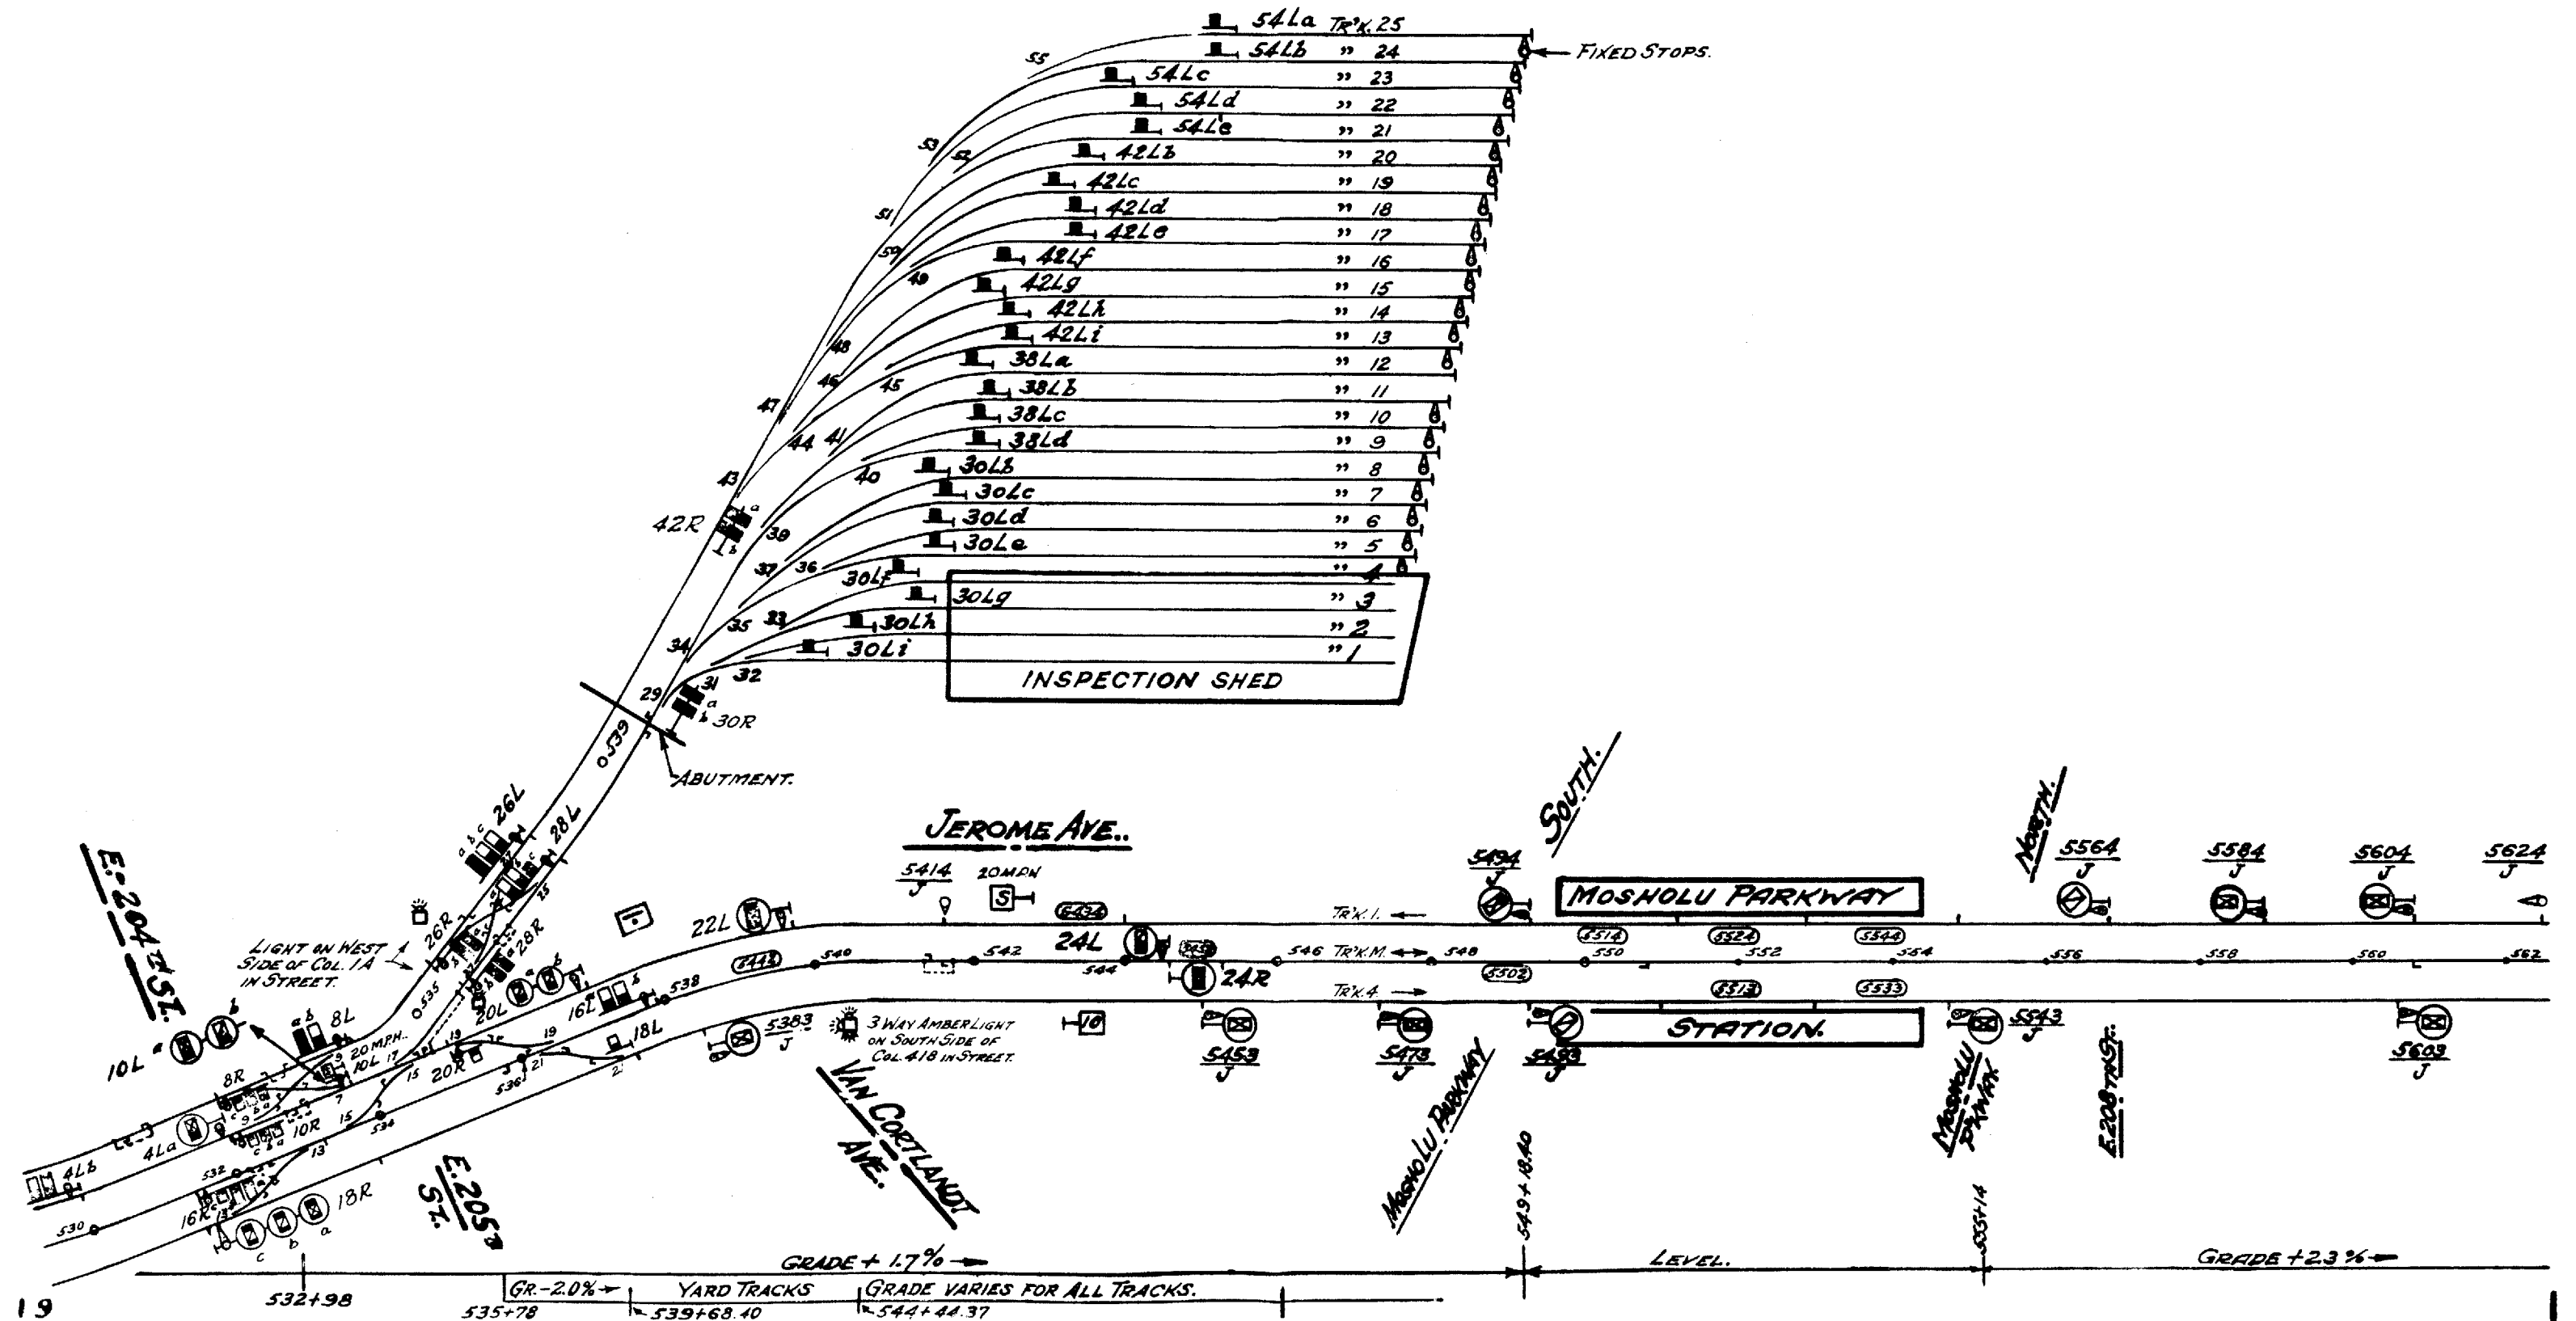


JEROME AVE LINE.

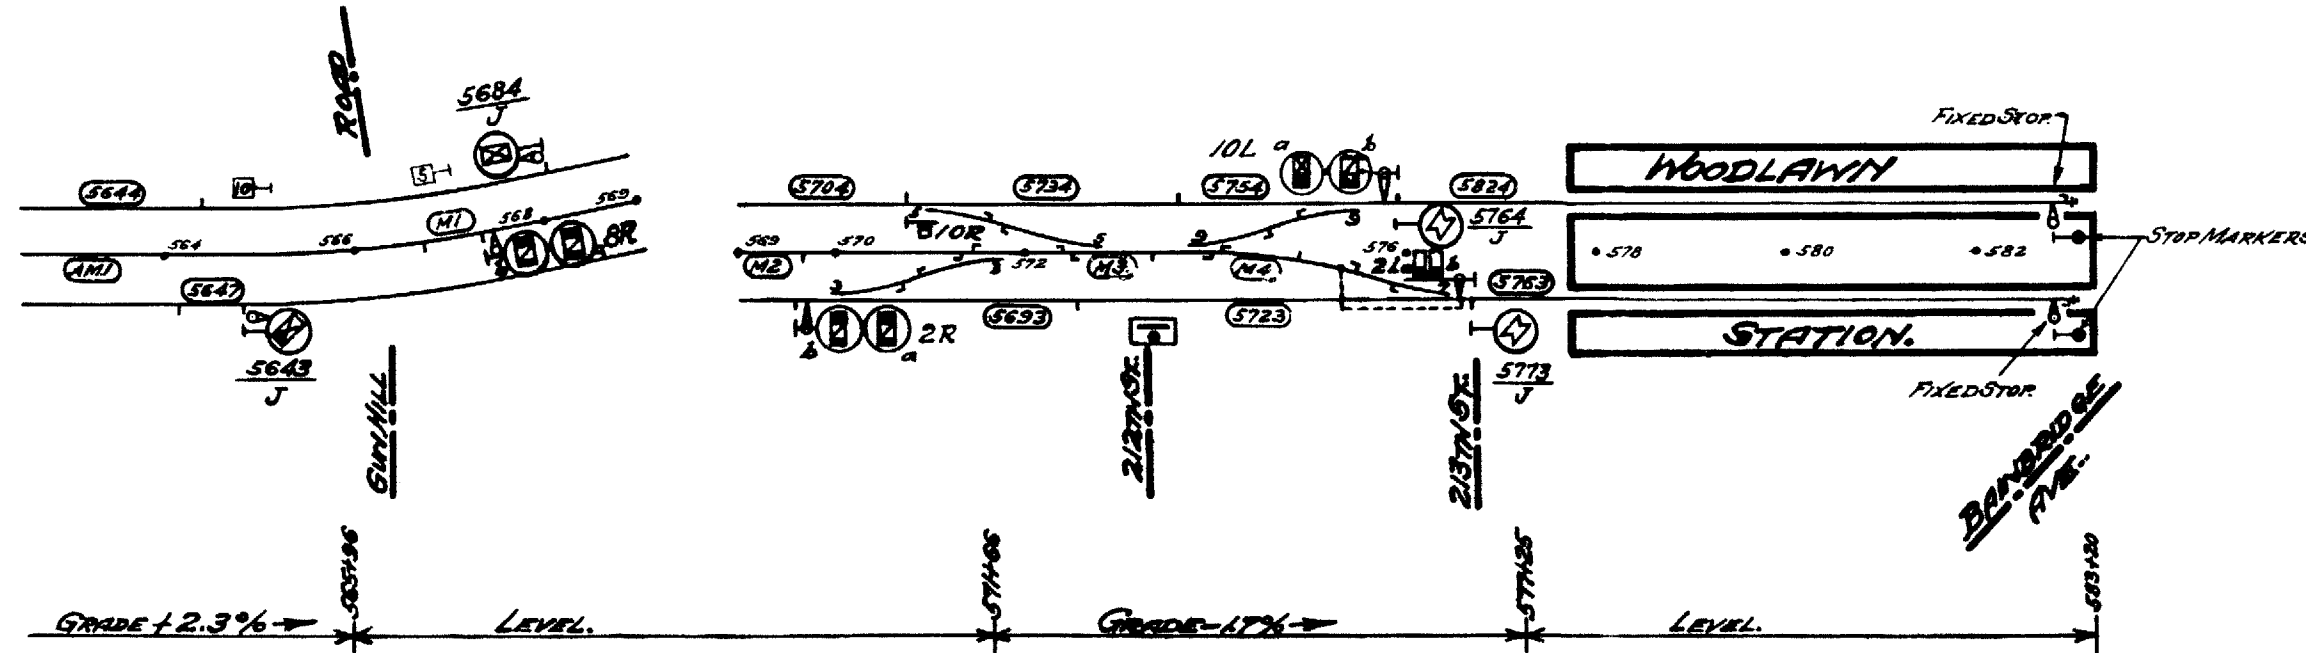


JEROME
AVE.
LINE.


PELHAM LINE

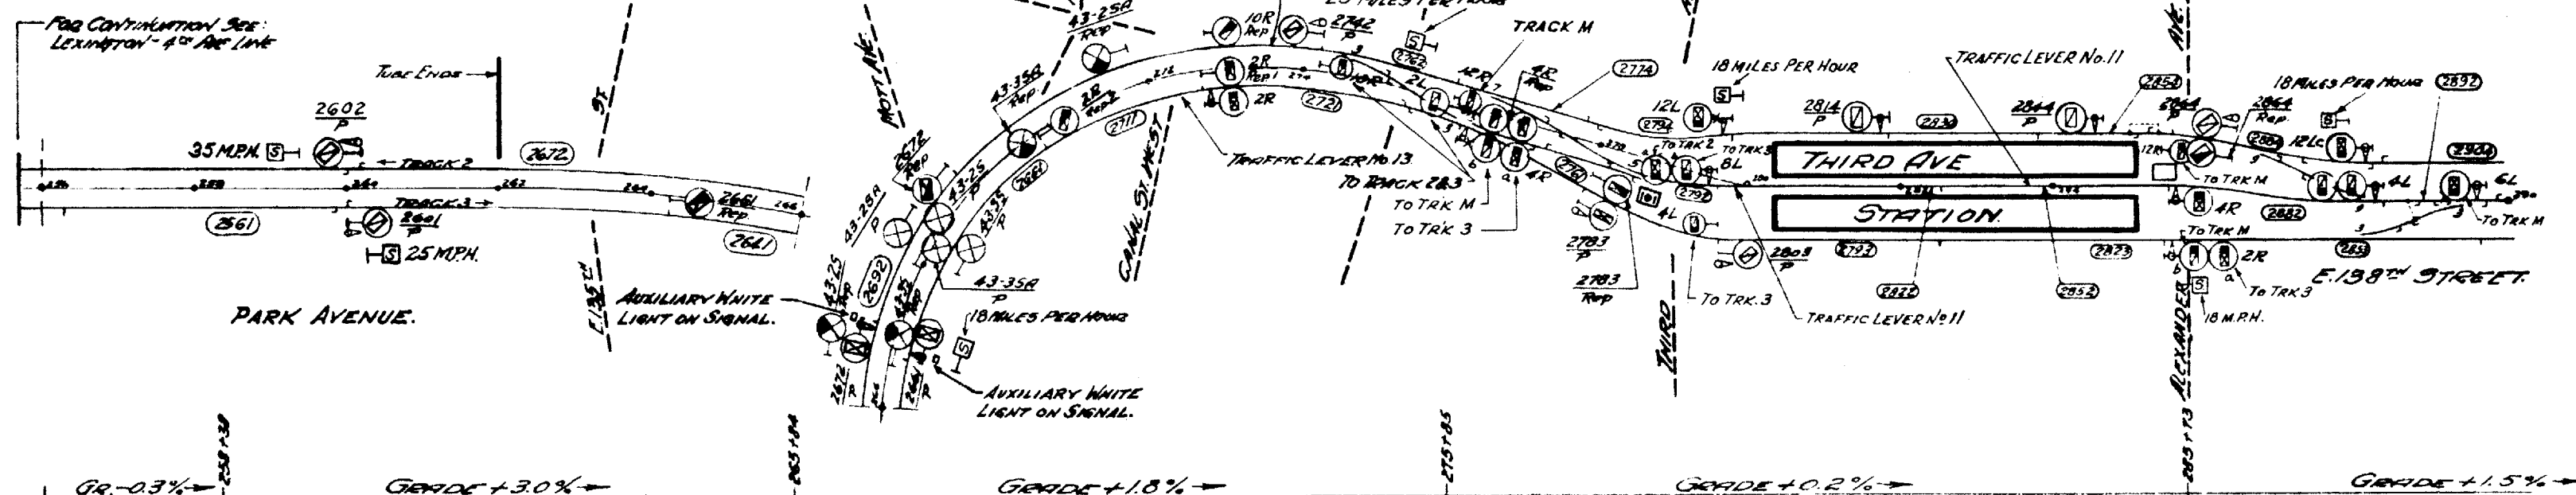


PELHAM LINE

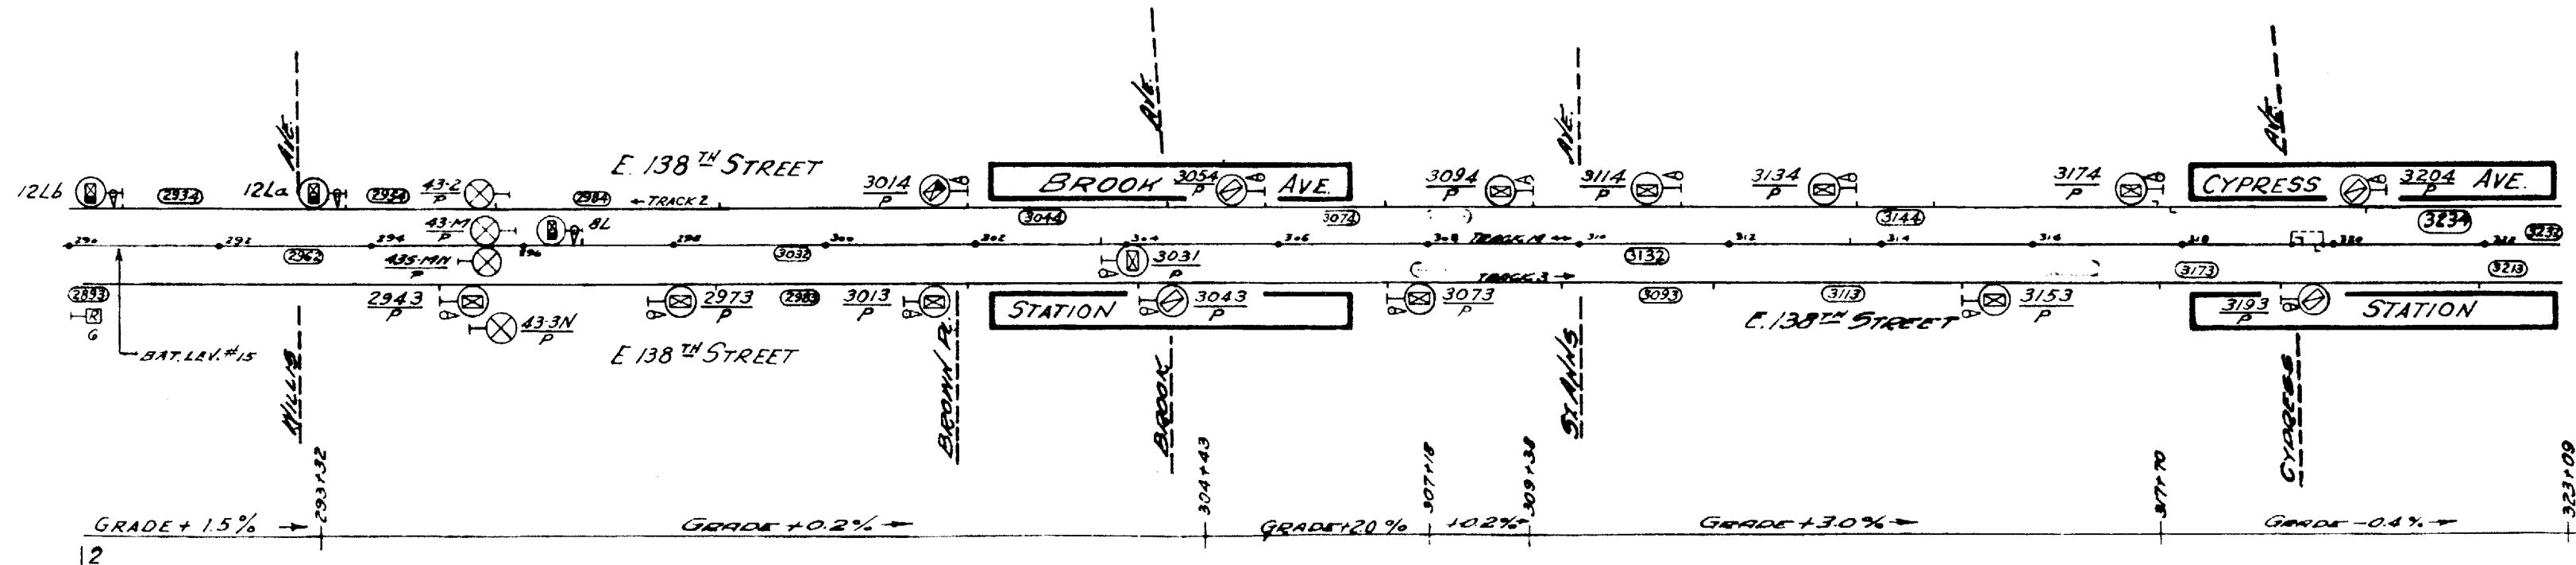


PELHAM LINE

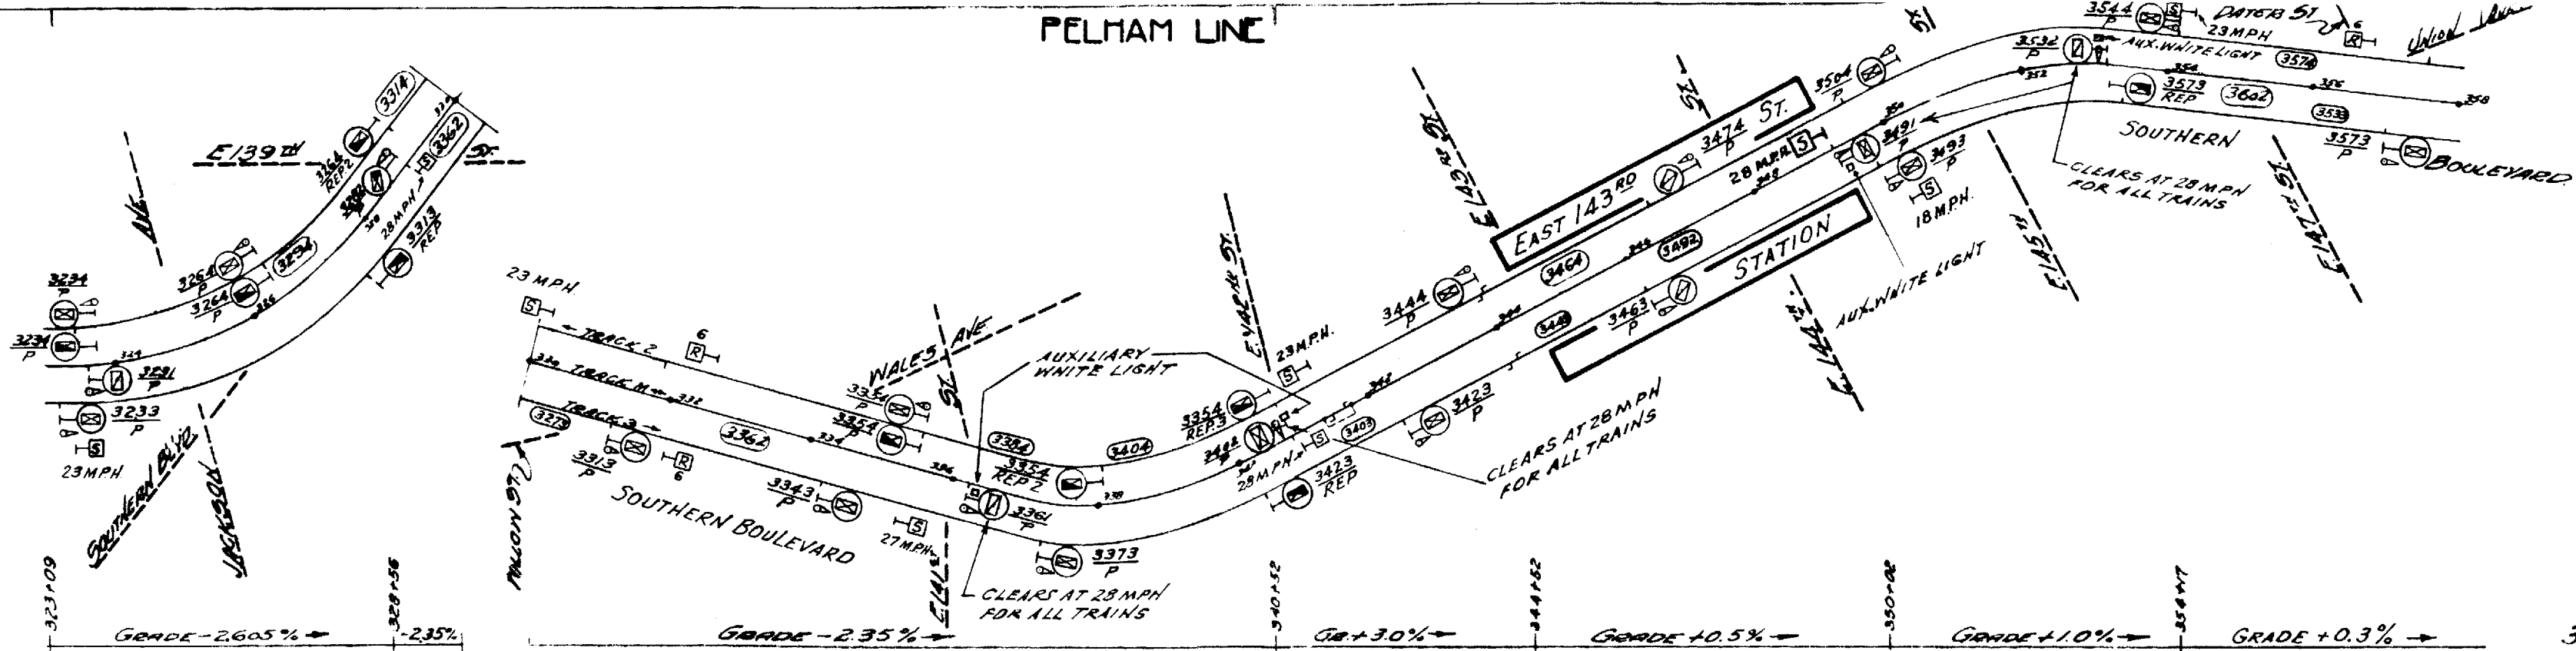



PELHAM LINE

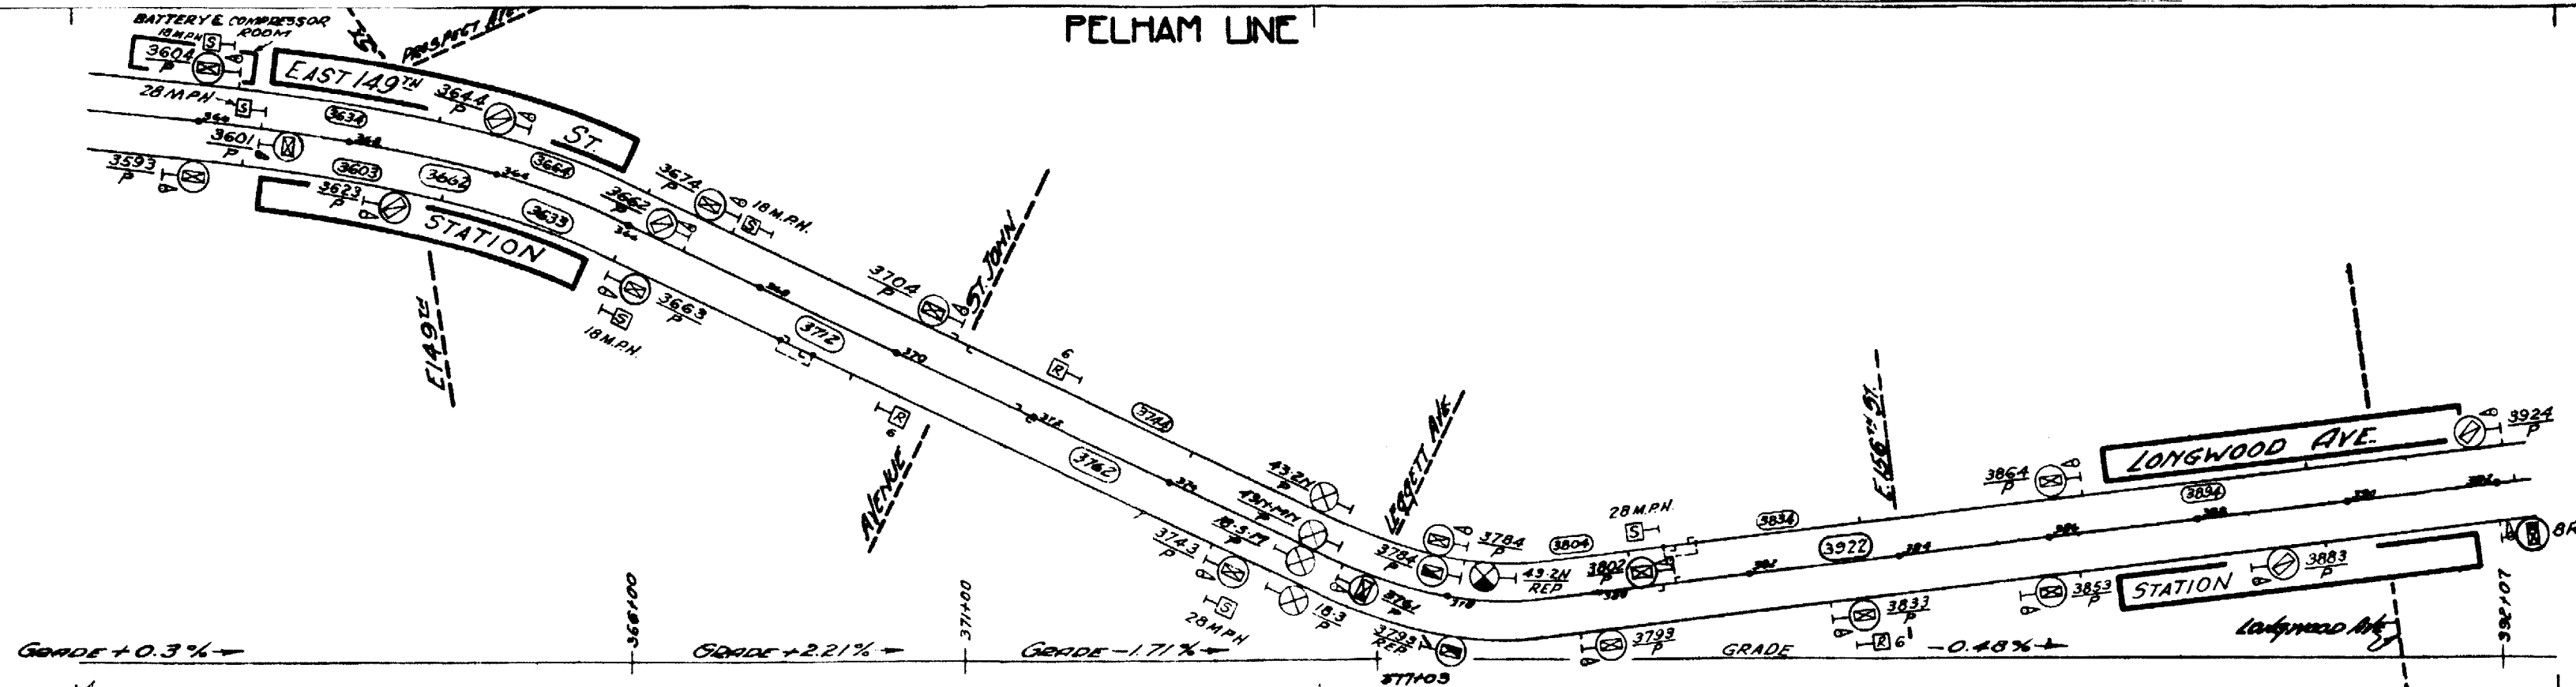



PELHAM LINE

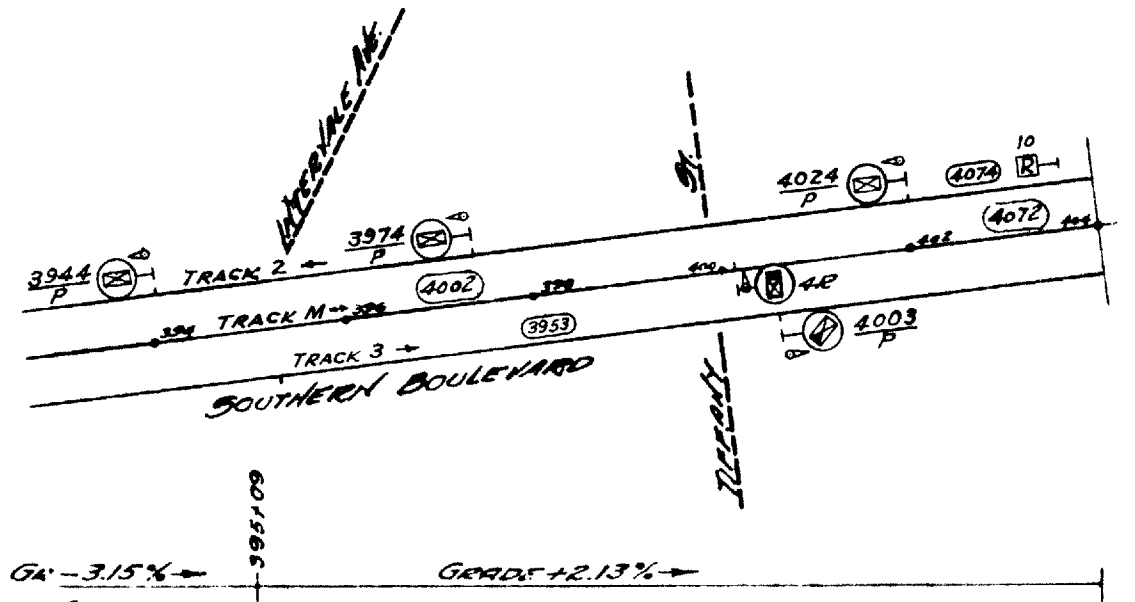


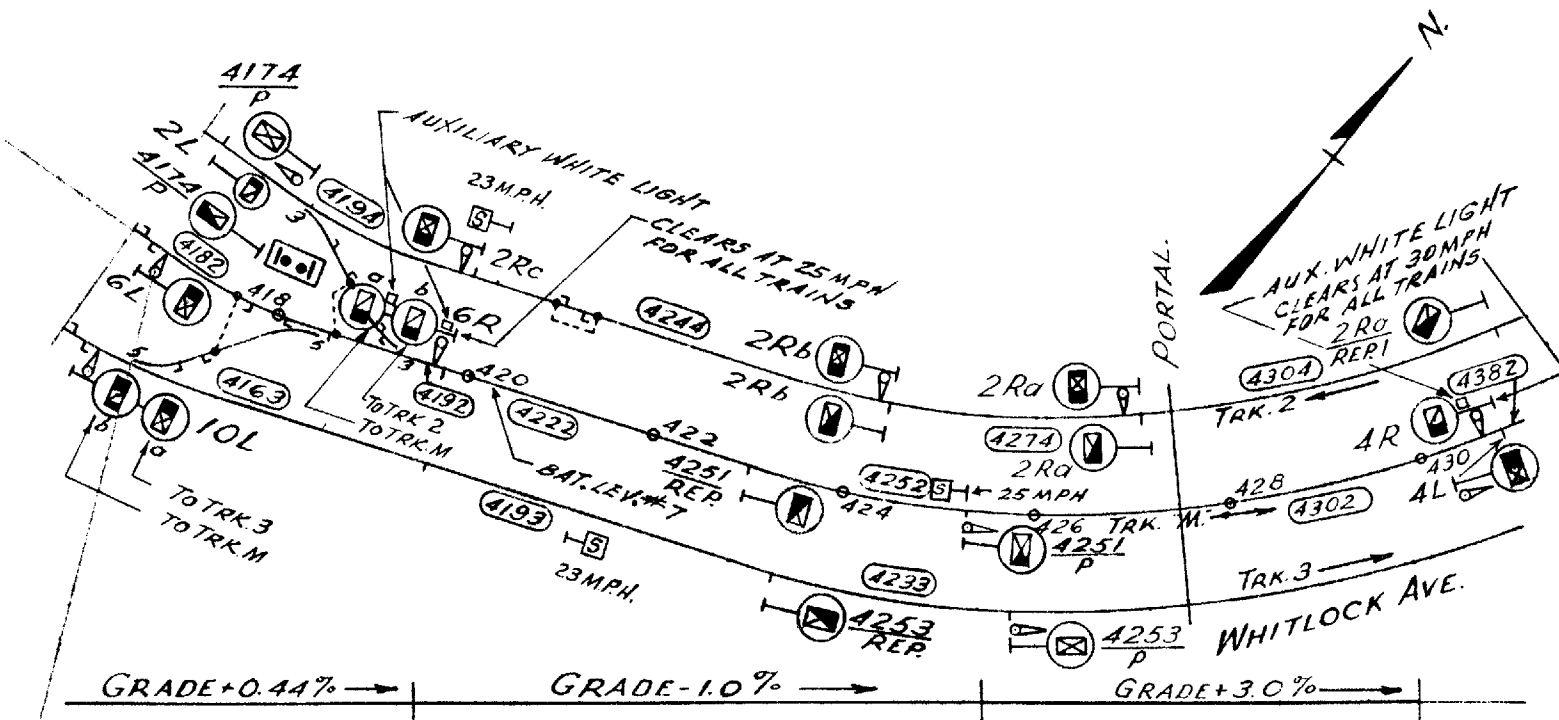

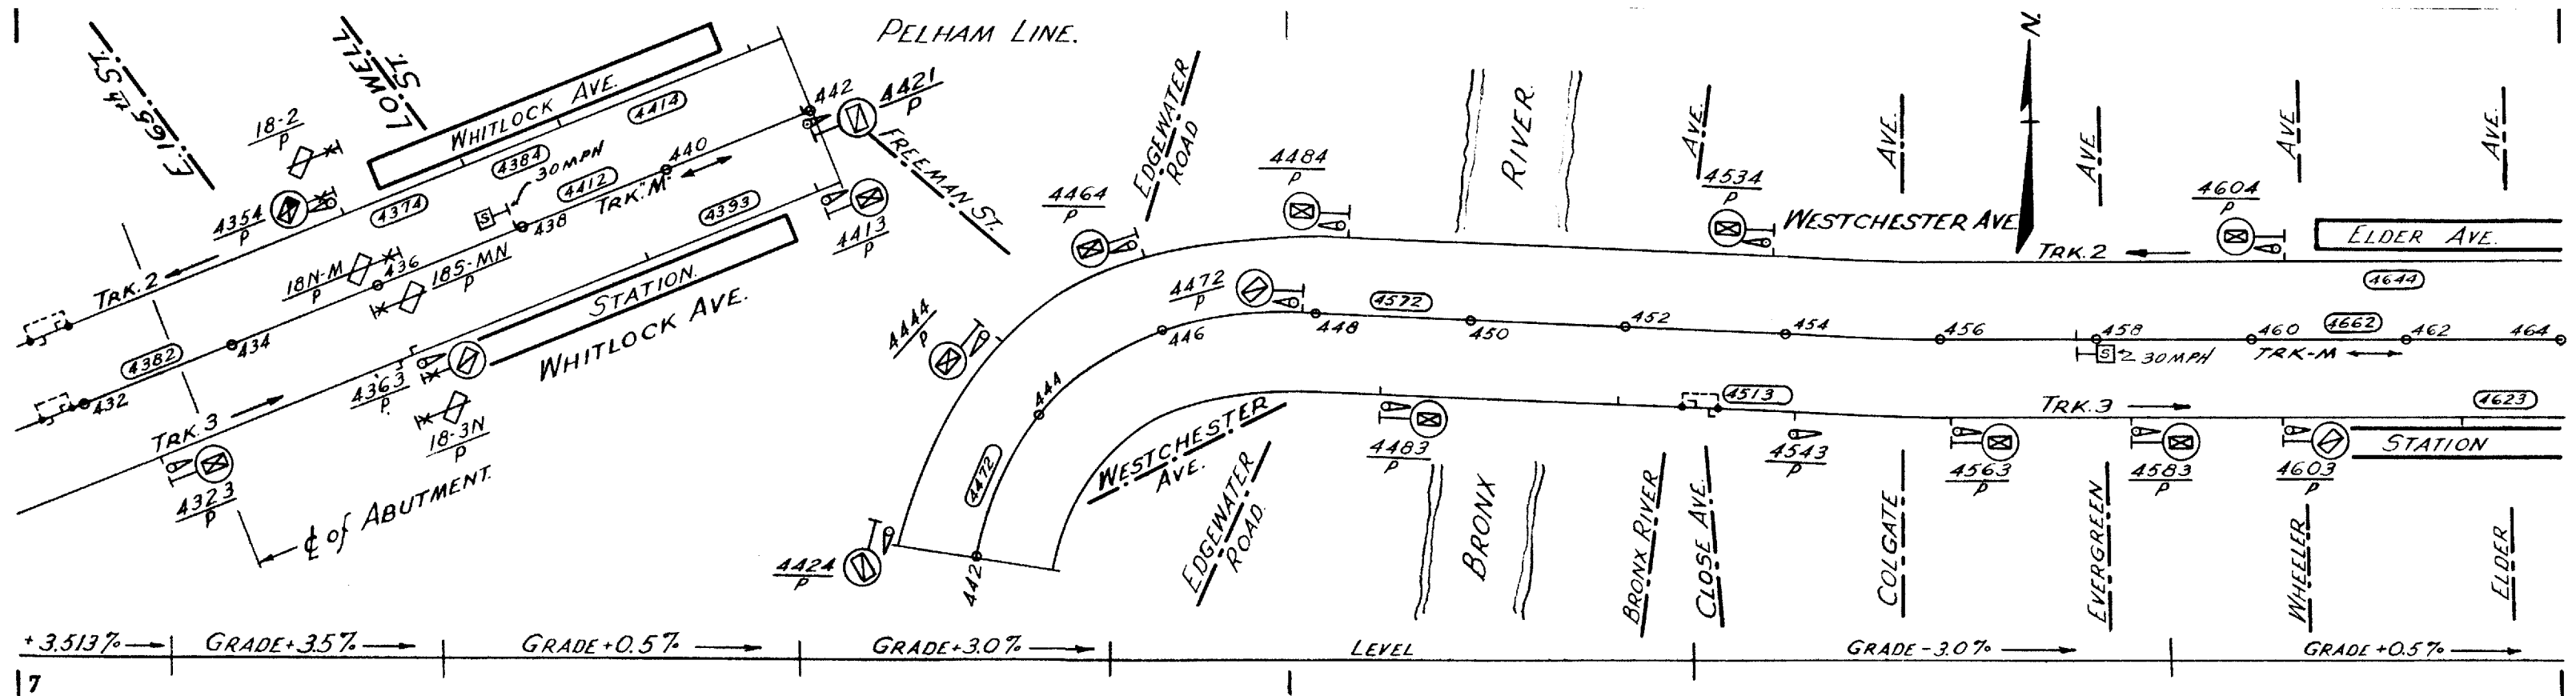


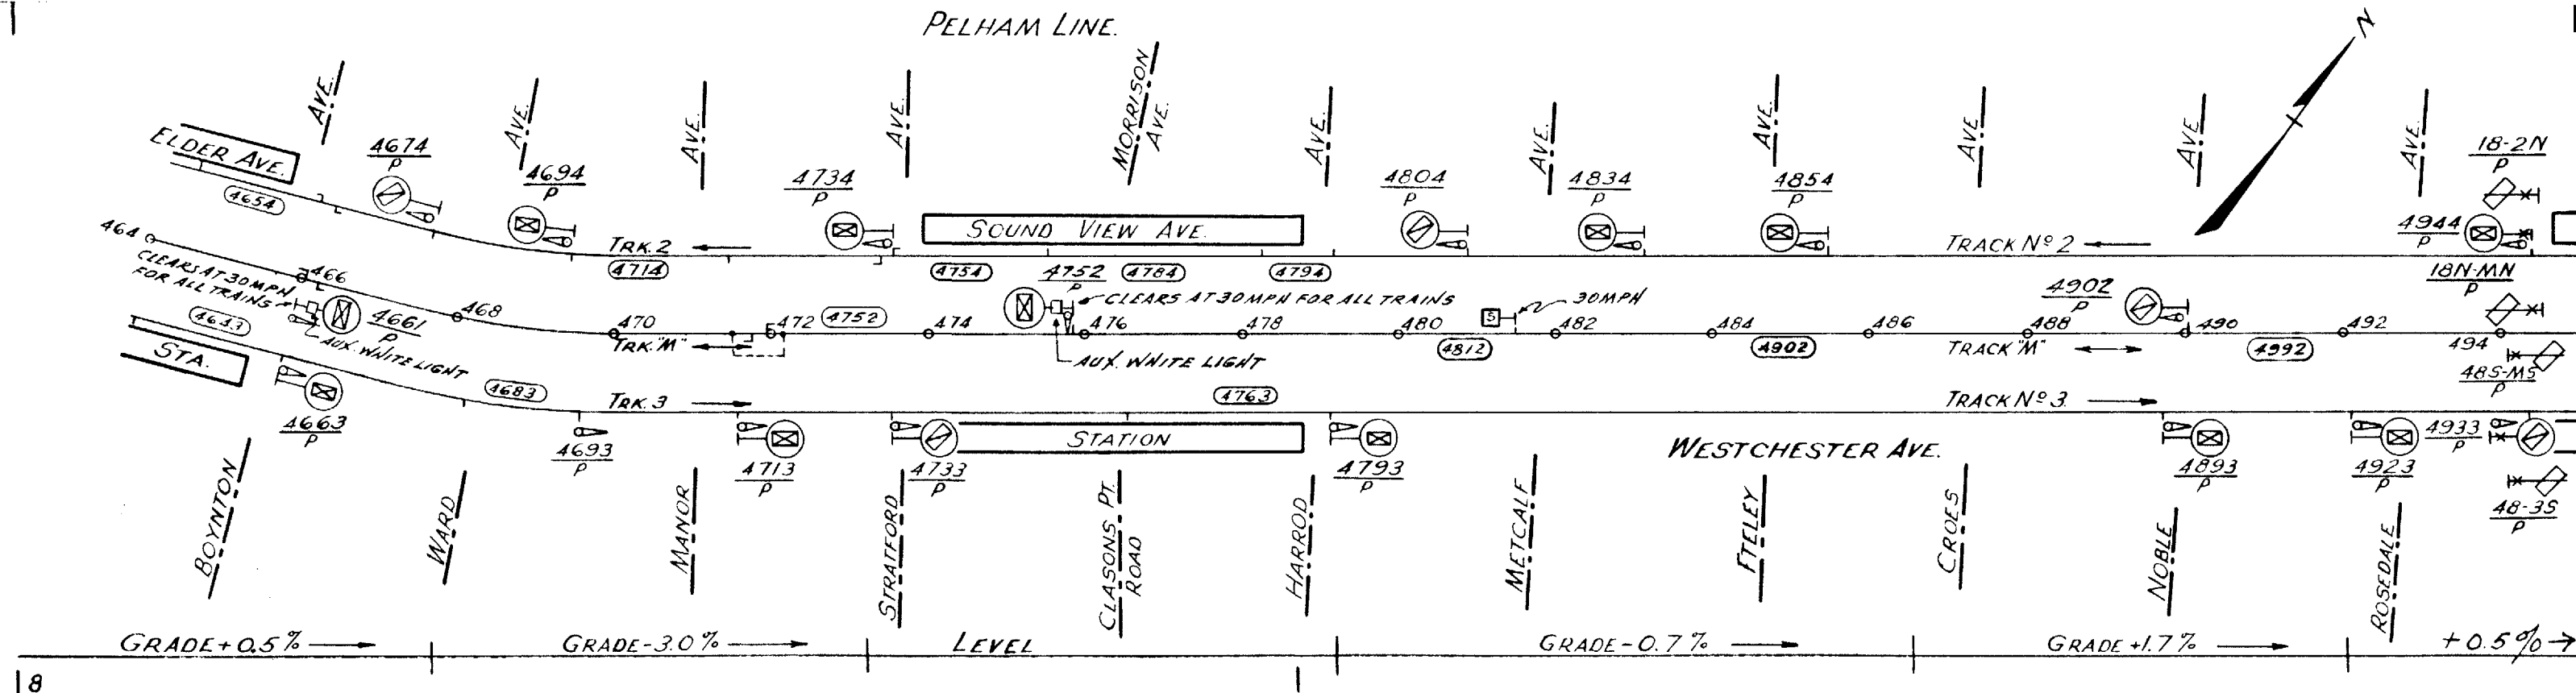

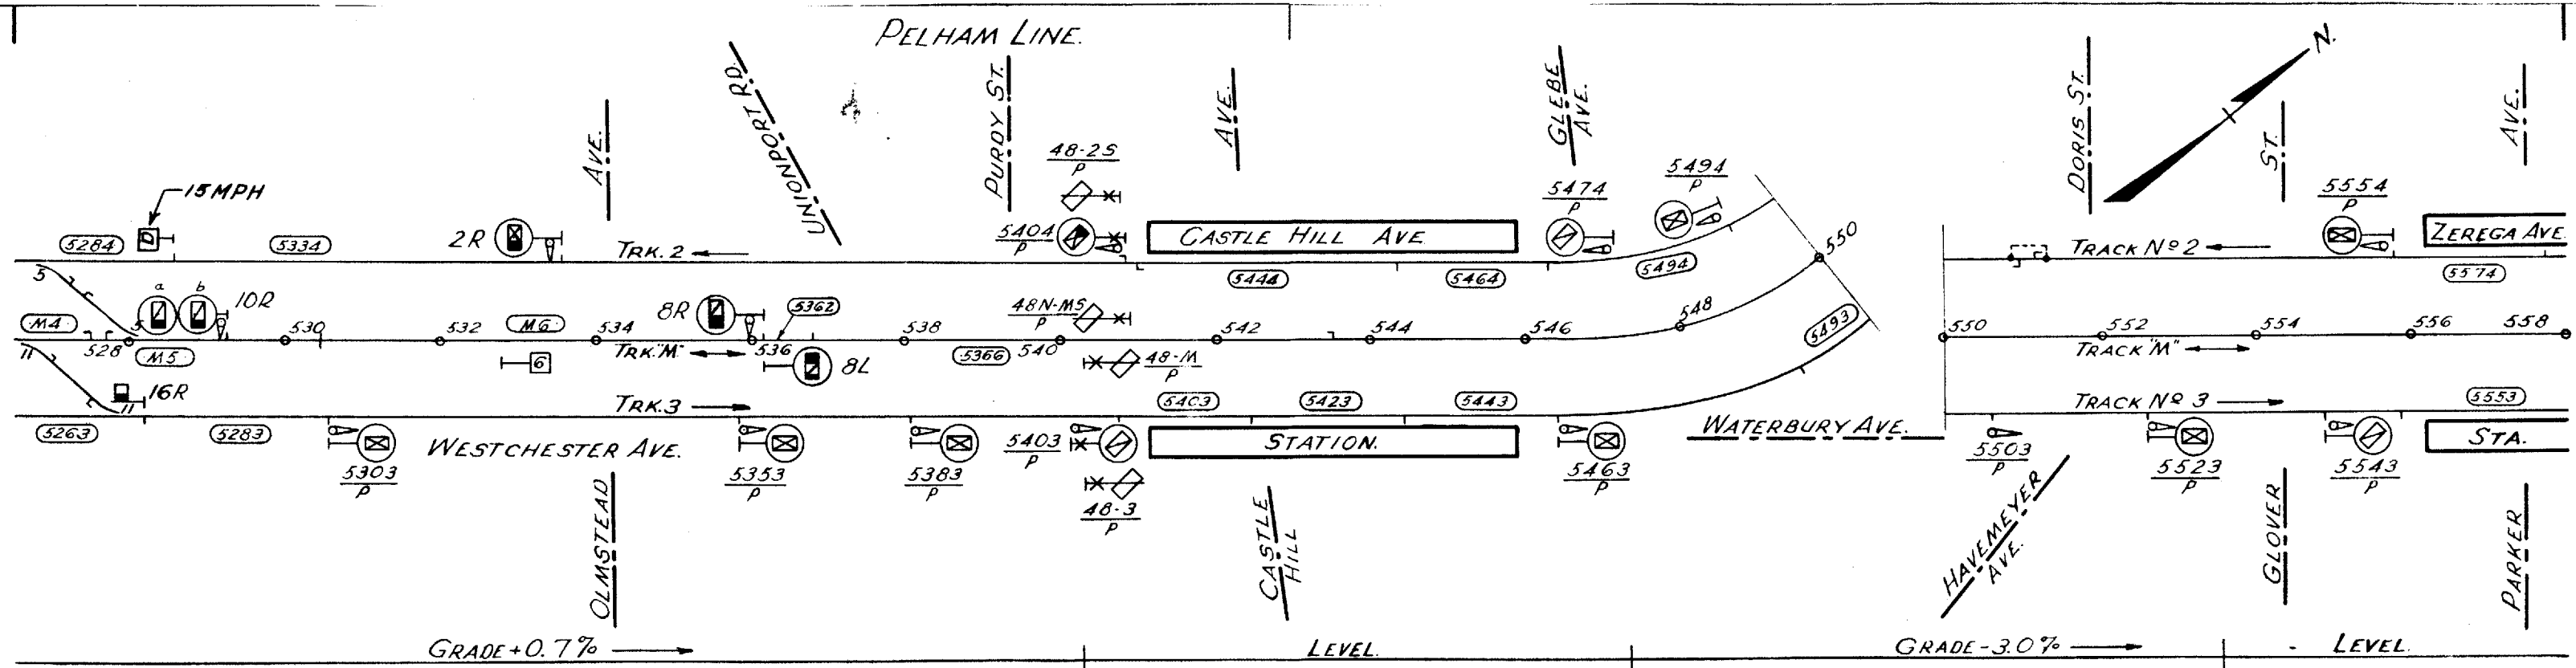


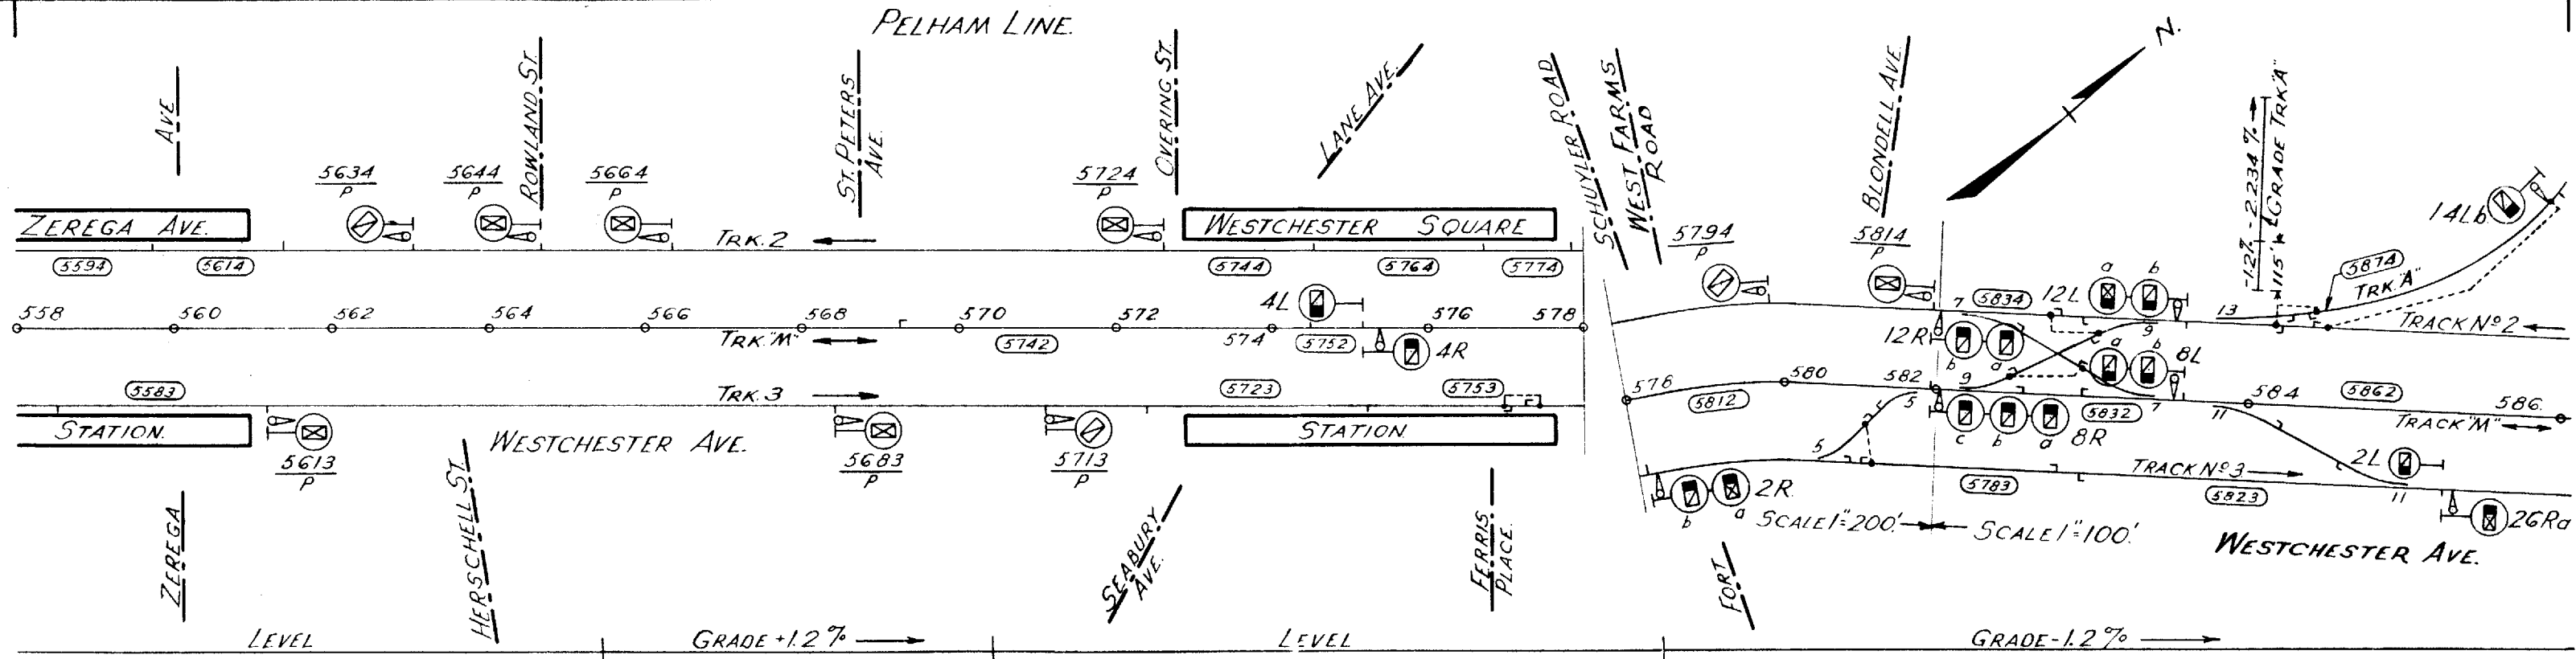

PELHAM LINE.

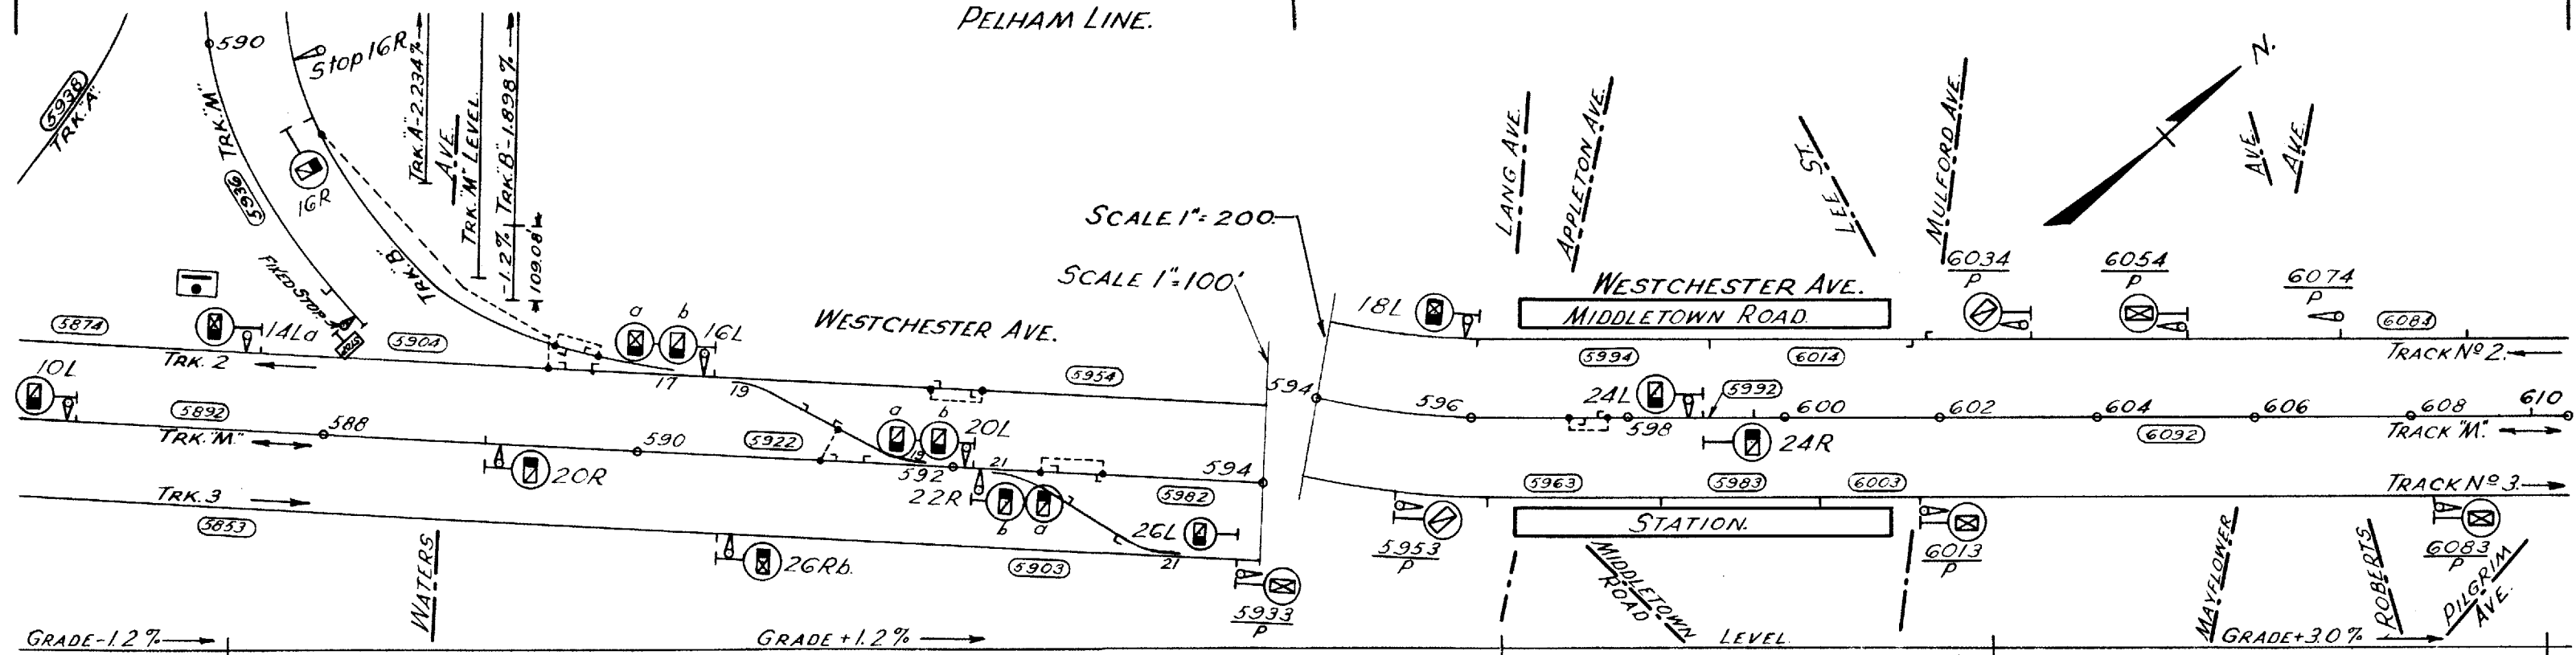


SCALE 1"=200'

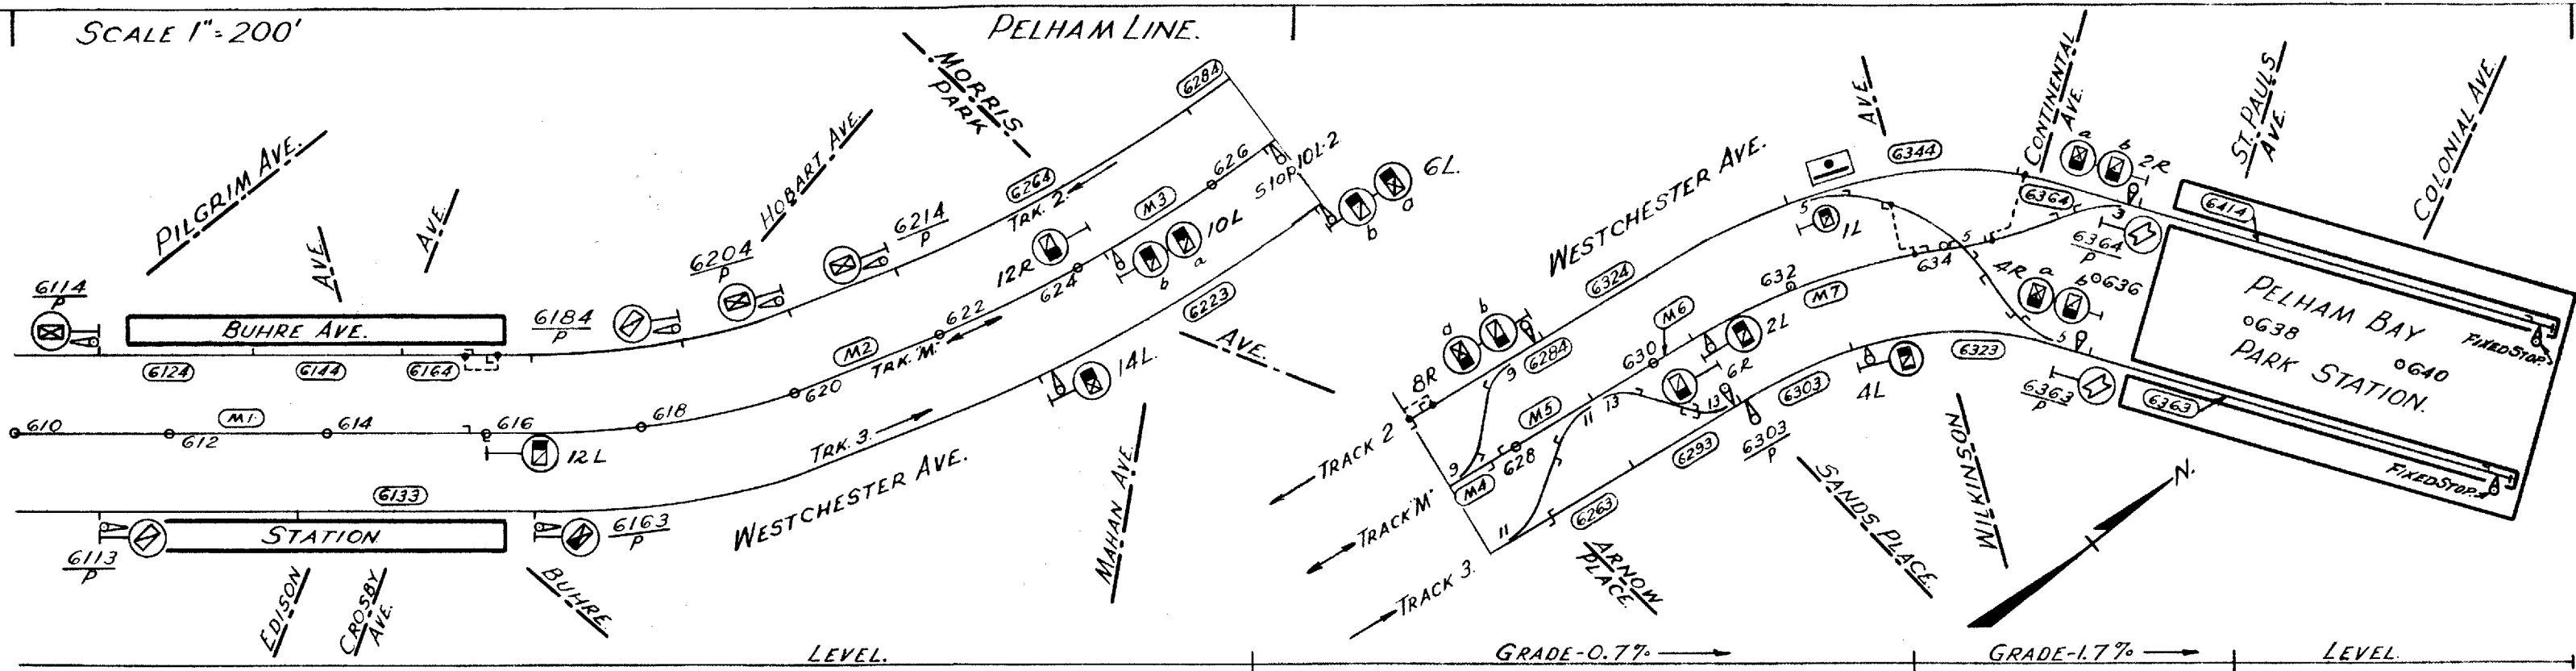


9TH AVE. - 162ND ST. CONNECTION.

162ND ST. CONN.

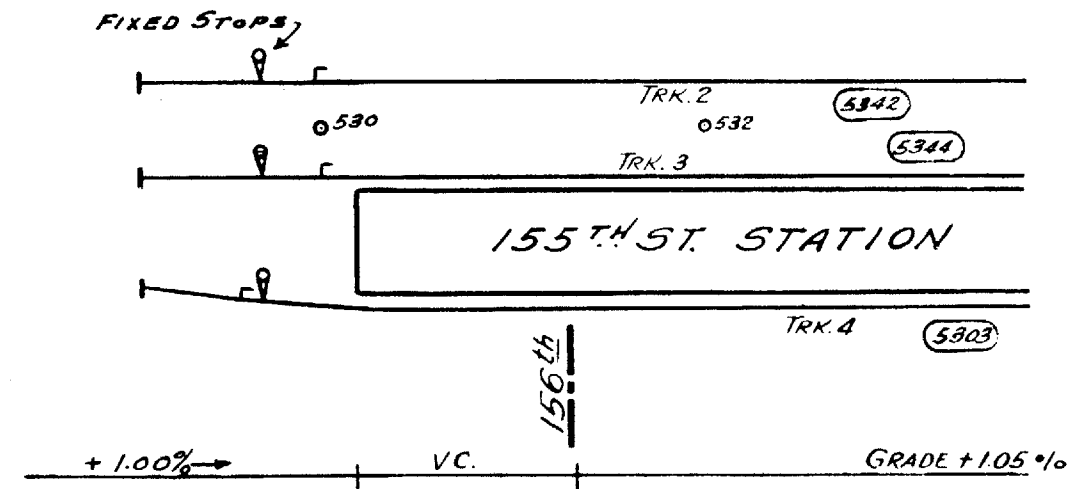

9TH AVE. - 162ND ST. CONNECTION.

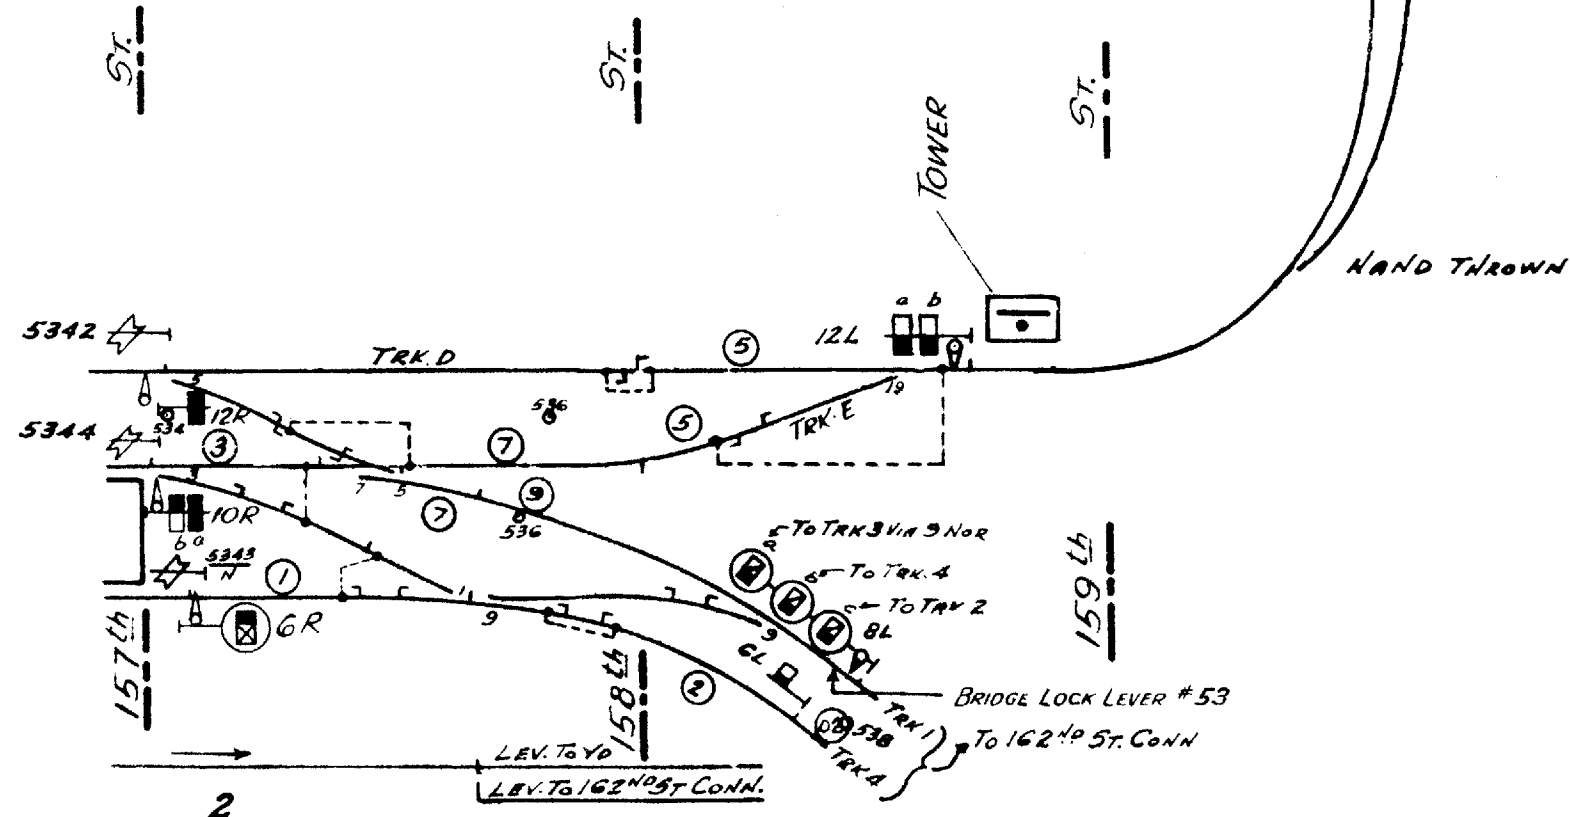

TOWER

HAND THROWN

159th

158th

157th

2

LEV. TO YD
LEV. TO 162ND ST. CONN.

BRIDGE LOCK LEVER #53

To 162nd St. Conn.


To TRK 3 via 9 Nor

To TRK 4


To TRK 2

To TRK 1

SCALE 1"=100'

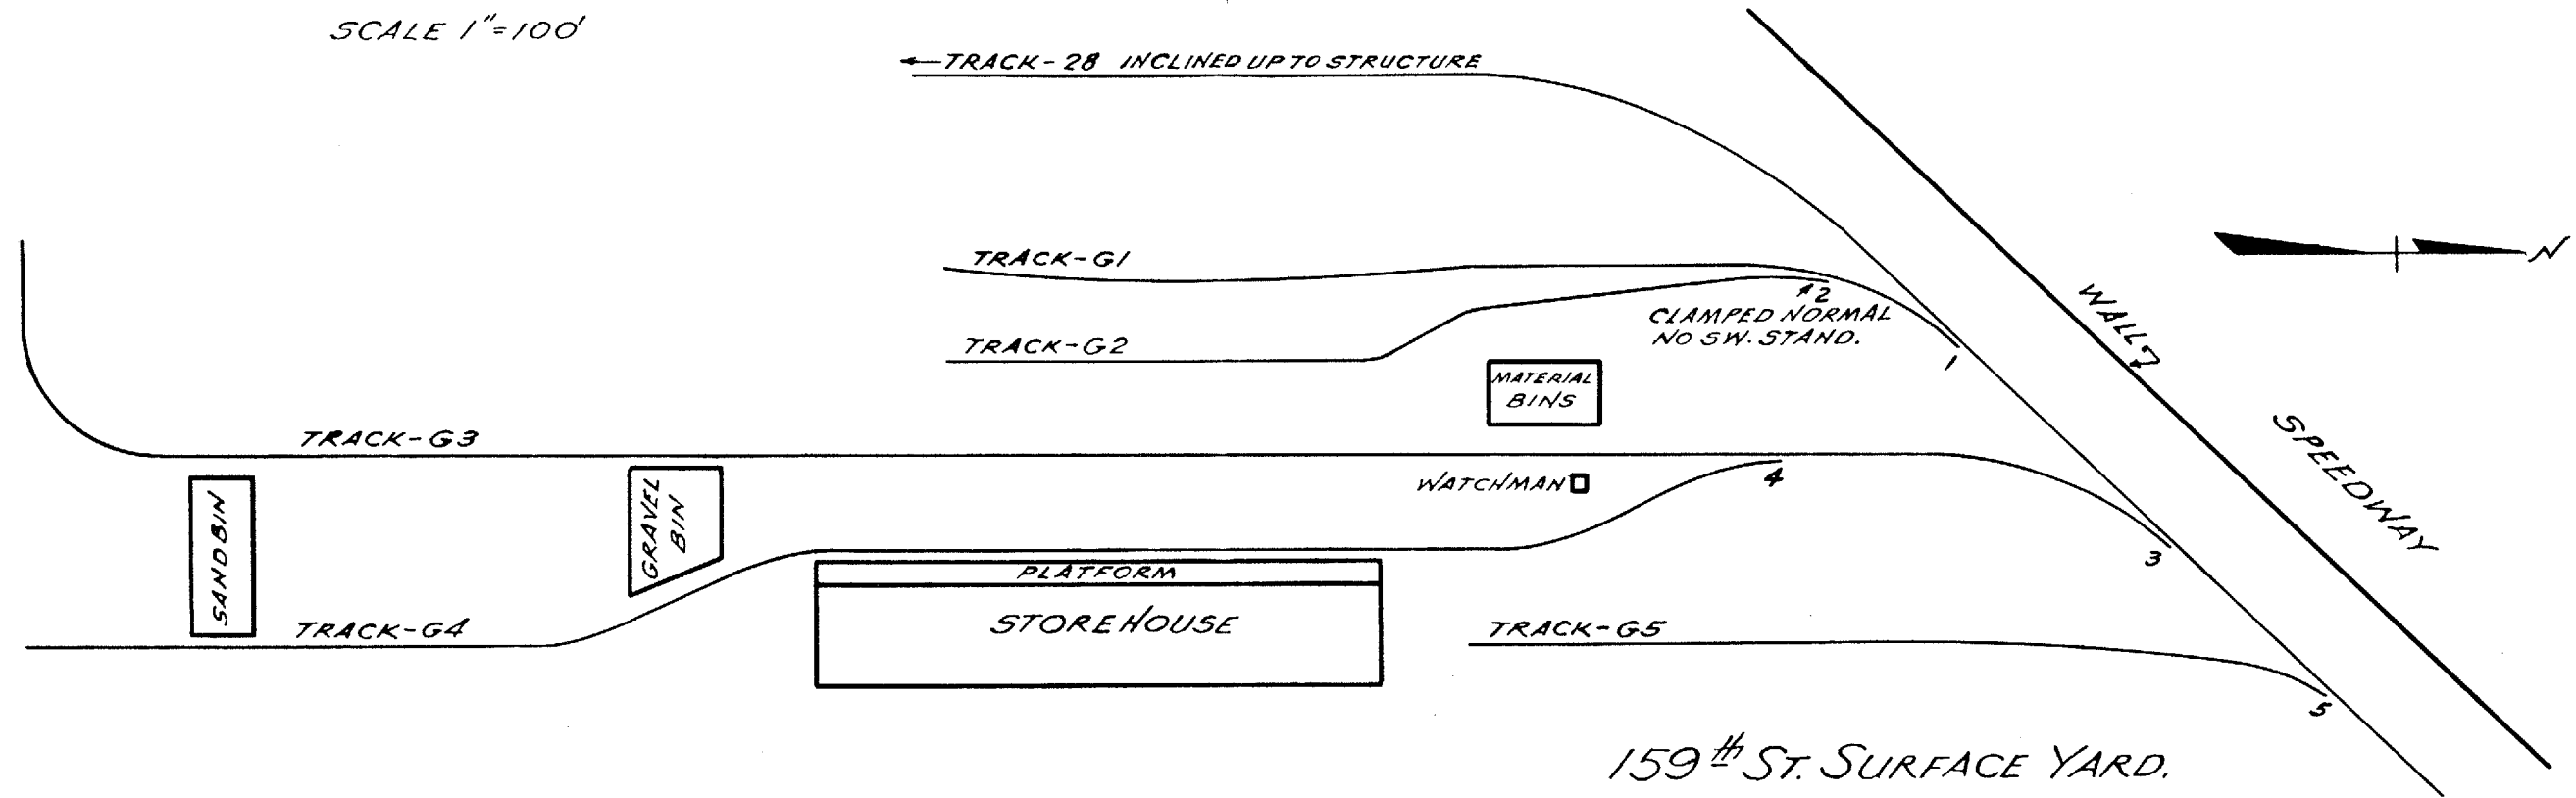

9TH AVE. - 162ND ST. CONNECTION.

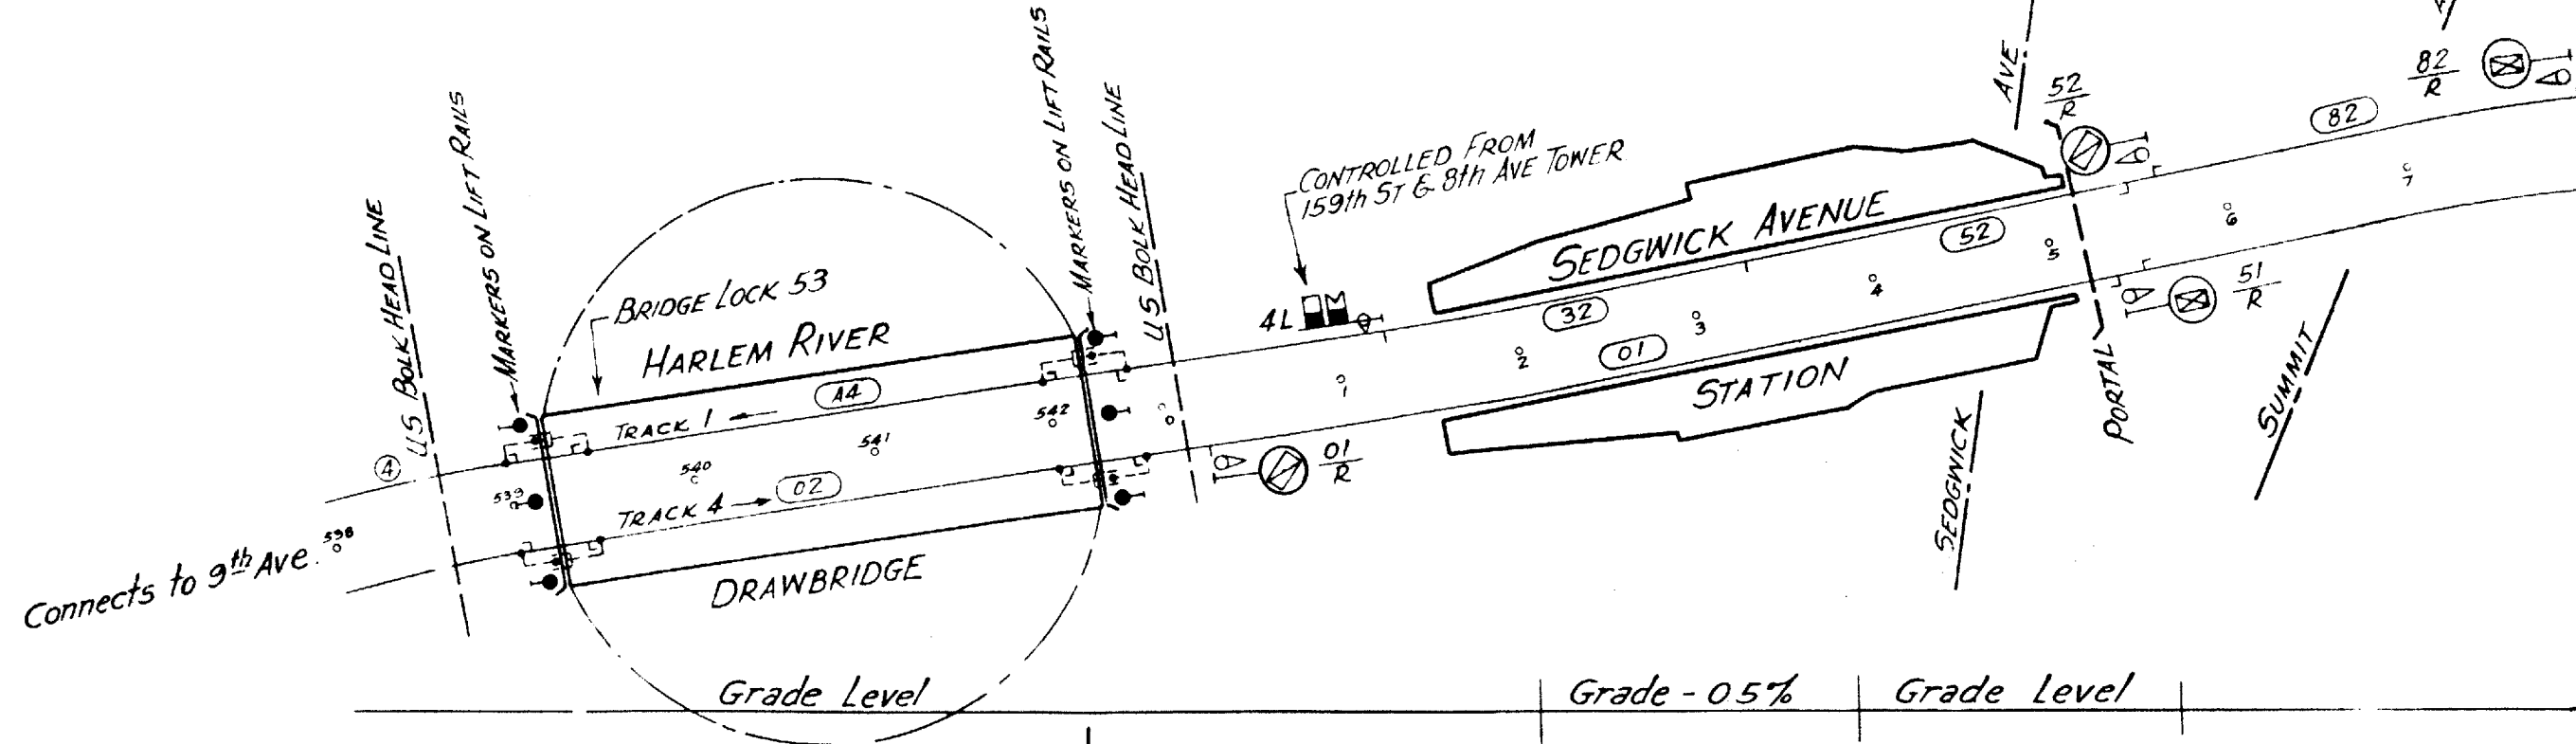

9TH AVE. - 162ND ST. CONNECTION.

