
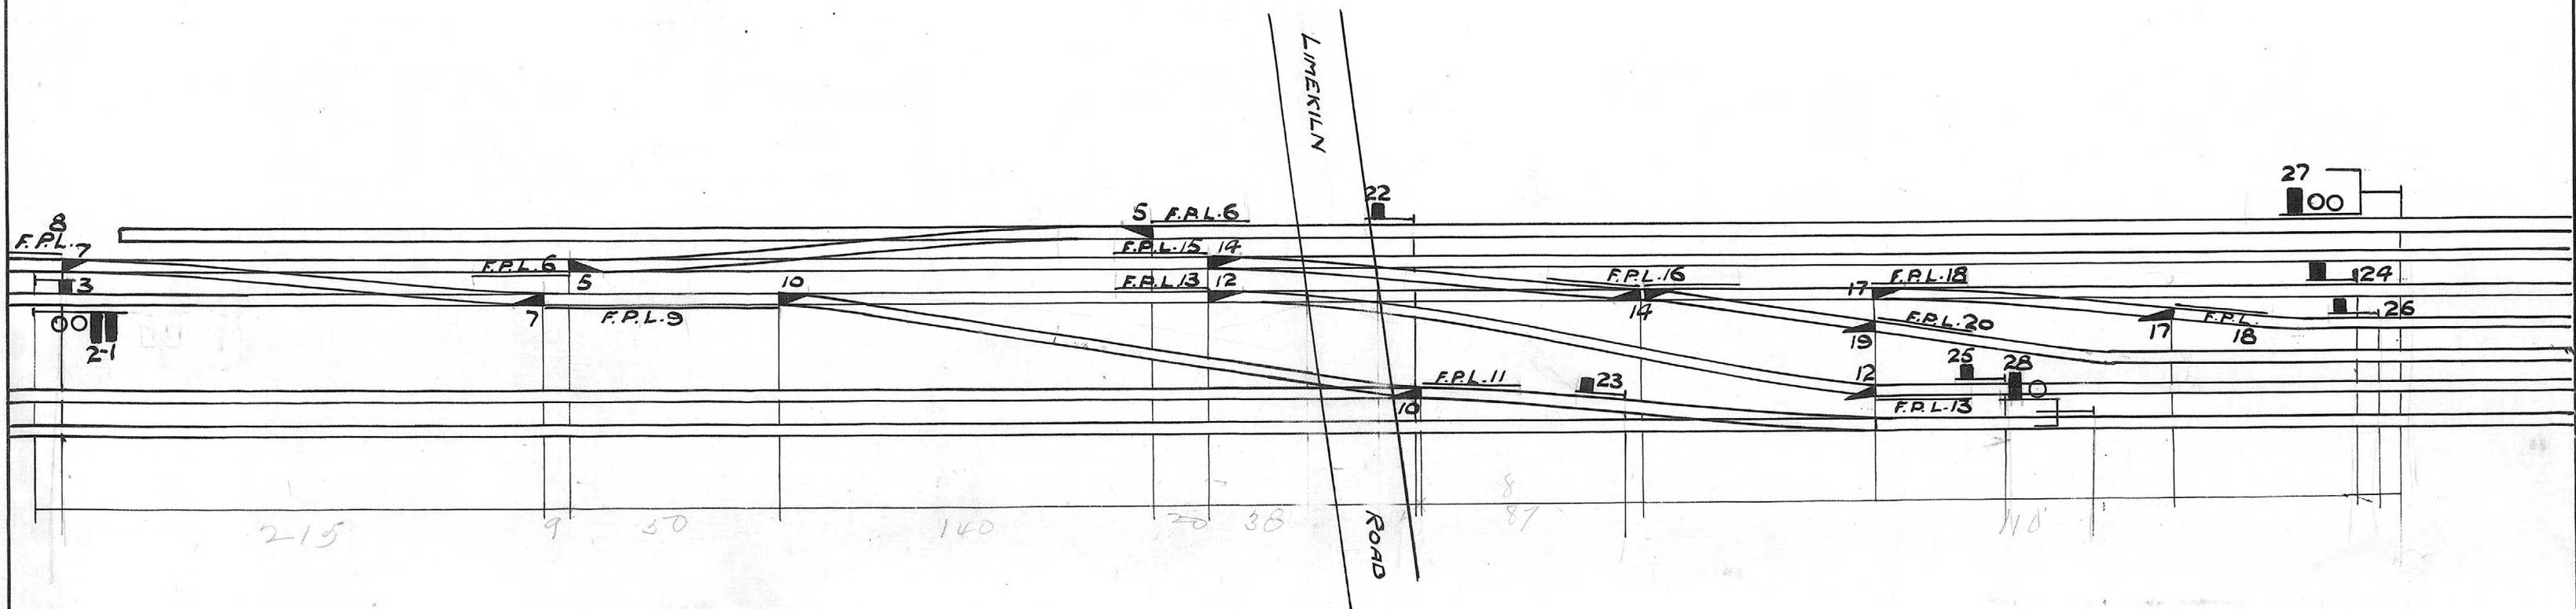


P. & R. RY.
EAST END OF
JENKINTOWN "WYE"
INTERLOCKING DIAGAM
NOT TO SCALE

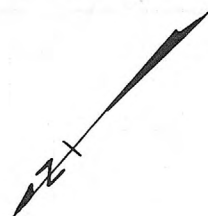

- MACHINE**
- 10 LEVERS FOR 10 SIGNALS
 - 7 " " 9 SWITCHES, 3 DERAILS + 1 M.P.F.
 - 9 " " 12 F.P. LOCKS
 - 26 WORKING LEVERS
 - 2 SPARE SPACES 4-21
 - 28 LEVER FRAME

Dimensions not to be taken from this plan see P. R. Ry Co's blue print

PNEUMATIC SIGNAL CO TAOY, N.Y.	OCT 4, '99 " 21 " AUG 26, '02
363-1	Z.M.