
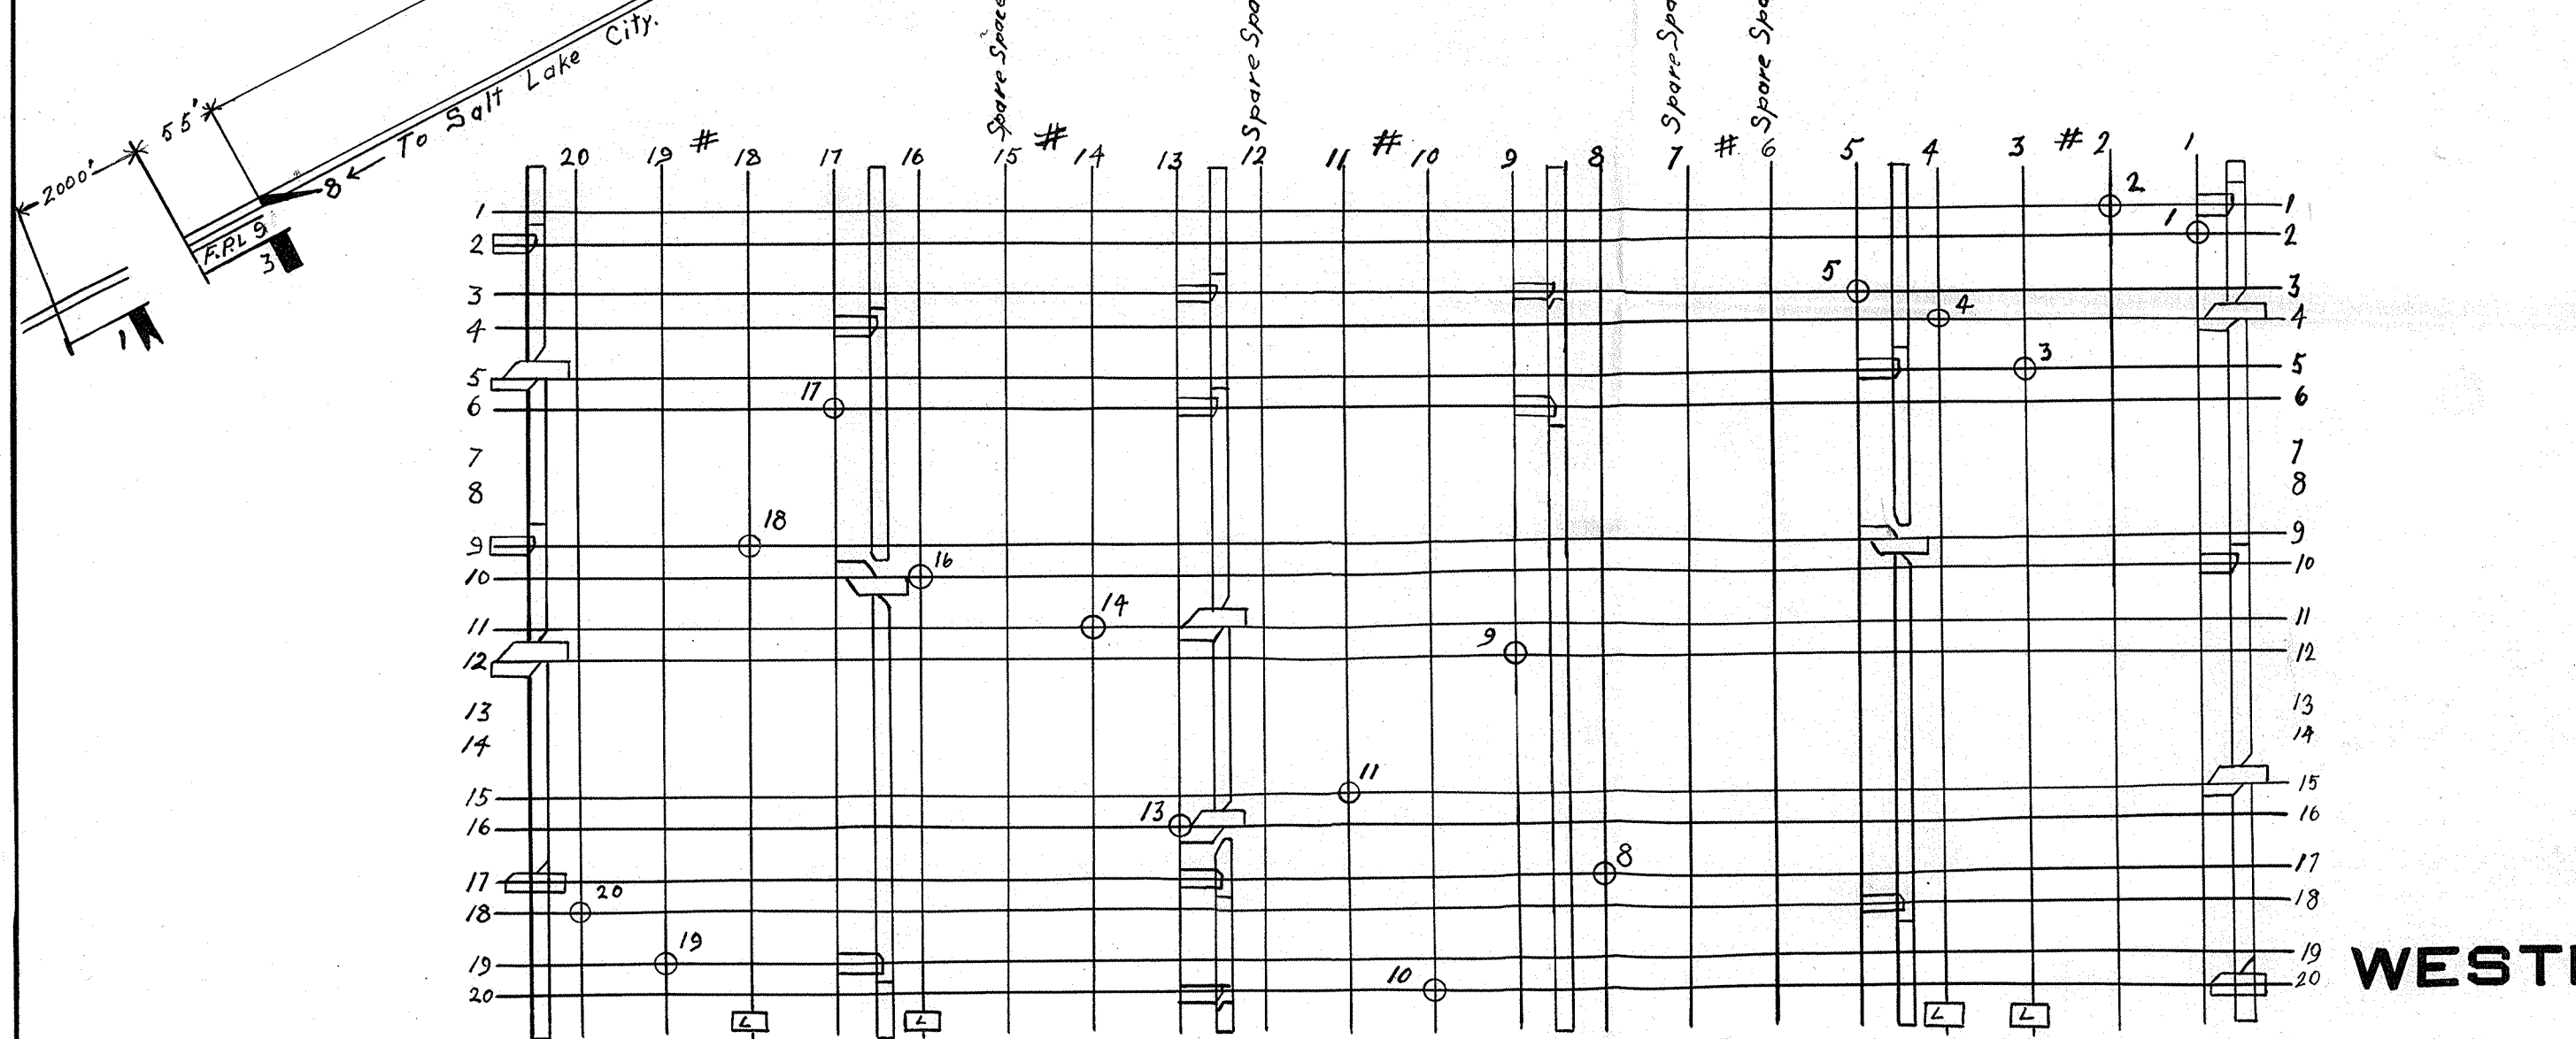


5-B
1771#

10 Levers for 10 Signals.
 3 " " 6 F.P. Locks.
 3 " " 6 Switches.
 16 Working Levers.
 4 Spare Spaces. 6-7-12-15
 20 Lever Machine.

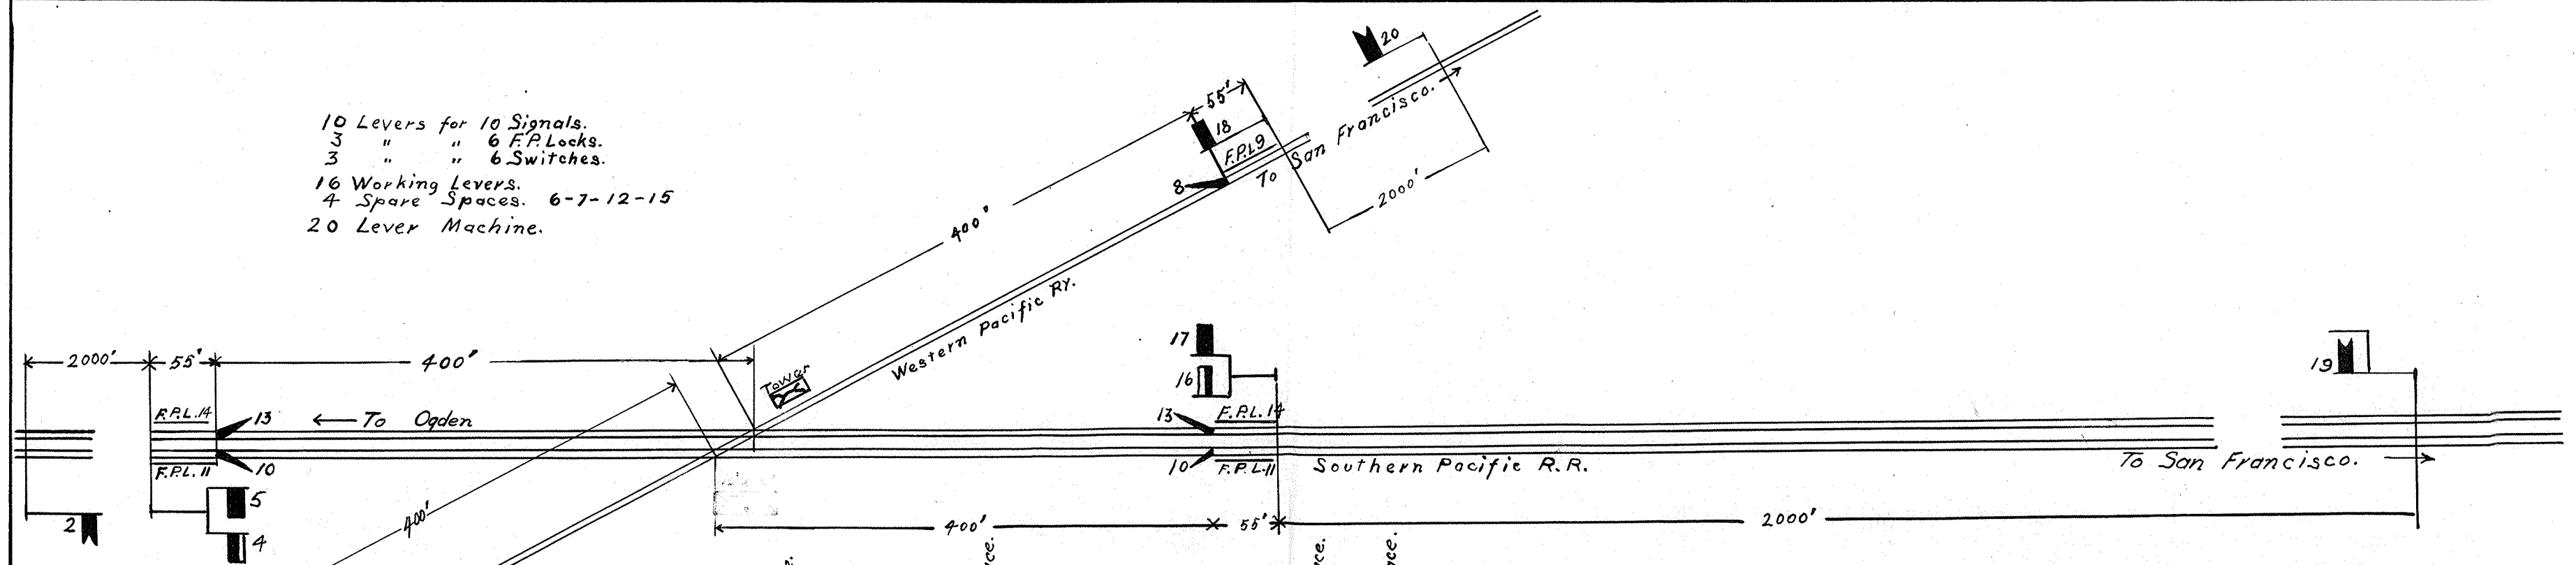

Lever	Locks.
1	(3)
2	(4)
3	(9)-18
4	(11)-16
5	(14)-17
6	Spare Space.
7	" "
8	13-10
9	(8)
10	-
11	(10)
12	Spare Space
13	-
14	(13)
15	Spare Space
16	(11)
17	(14)
18	(9)
19	(16)
20	(18)

S. & F. MACHINE. G.M.O. 57440. # = Spare Brackets.
 Electric Locks on 3, 4, 16 & 18 to lock Lever normal & Latch upnormal.

WESTERN PACIFIC RY. CO.
TOWER 4
CROSSING
W.P.RY. WITH S.P.CO'S R.R.
 NORTH OF NORTH ST
 STOCKTON CAL.

No Scale. 7-5-07.

4-5475. #1771
5-B