


CHIEF S & I INSPECTOR

WISBECH JUNCTION
DIAGRAM OF SIGNALS & TABLE OF LOCKING

DRAWN BY	S.W.
TRACED BY	S.W.
CHECKED BY	

WISBECH JUNCTION

№	52.151006
DATE	
CORRESPONDENCE REFERENCE	



RELEASED BY	№	LOCKS	RELEASED BY	№	LOCKS
	A	DOWN MAIN DETONATOR PLACER	31	20	(25 ^W)
	B	UP MAIN DETONATOR PLACER		21	25
	1	SPARE		22	32
29, 27, 15	2		(29 w 2)	19, 16	23
15	3	27, 30.		16	24, 30, 31, 32, 28.
	4	SPARE		16	10, 23, 27, 30, 31.
19	5	15, 17.		18	21
	6	SPARE		25	26, 31, 33, 34.
29, 27	7	15, 17.		27	3, 9, 14, 24, 30, 31.
	8	SPARE	27, 16	28	23
	9	15, 17, 27, 30, 31.		29	
	10	24.		30	3, 9, 14, 23, 24, 27.
17	11	16. OUT OF USE		31	9, 14, 15, 23, 24, 26, 27, 34, 38.
19, 17	12	16.		32	22, 23. (16 ^W)
29, 27, 17	13	16.		33	26. OUT OF USE (21 ^W)
17	14	16, 27, 30, 31.		25	34, 25, 31.
	15	5, 7, 9, 17, 31. (27 ^W)		20	35, 18
17	16	11, 12, 13, 14. (19, 27 ^W)		25, 20	36
18	17	5, 7, 9, 15			37 SPARE
	18	35, 36.		38, 32	38, 31.
30	19			40	SPARE.
				39	41

