
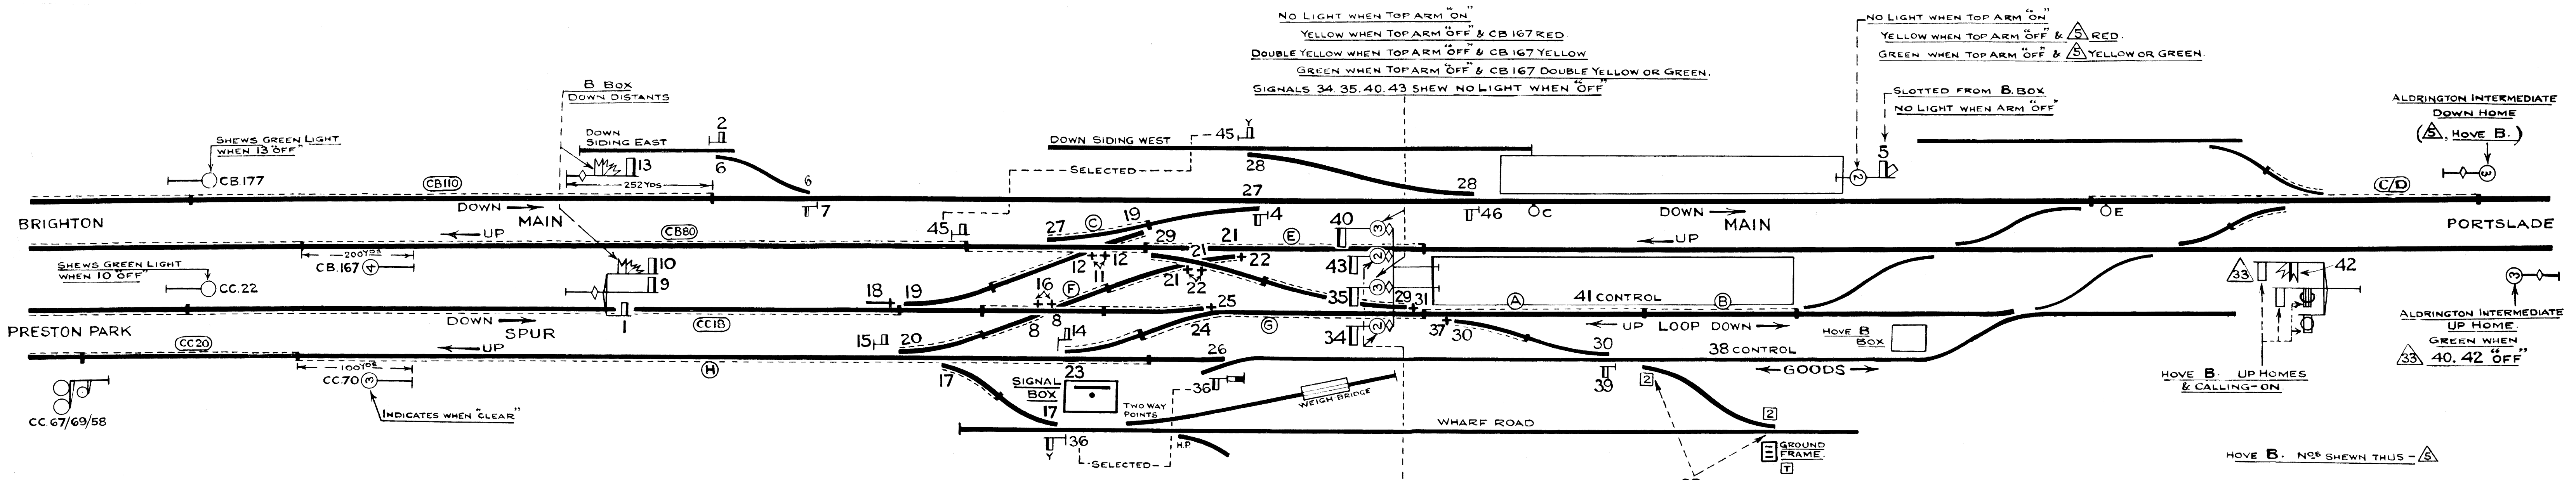


HOVE "A"

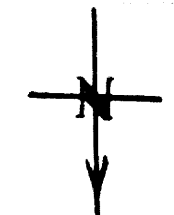

NO LIGHT WHEN TOP ARM "ON"
 YELLOW WHEN TOP ARM "OFF" & CB 167 RED.
 DOUBLE YELLOW WHEN TOP ARM "OFF" & CB 167 YELLOW.
 GREEN WHEN TOP ARM "OFF" & CB 167 DOUBLE YELLOW OR GREEN.
 SIGNALS 34. 35. 40. 43 SHEW NO LIGHT WHEN "OFF"

NO LIGHT WHEN TOP ARM "ON"
 YELLOW WHEN TOP ARM "OFF" & 5 RED.
 GREEN WHEN TOP ARM "OFF" & 5 YELLOW OR GREEN.

SLOTTED FROM B. BOX
 NO LIGHT WHEN ARM "OFF"

ELEVATED FRAME.
 NO CLOSING SWITCH.
 3 Pos. CLOSED BLOCK WITH DUAL CANCELLING
 BLOCK BELL COMMUNICATION TO PRESTON PARK & BRIGHTON.
 ARMS REPEATED IN BOX - 1. 5. 9. 10. 13. 40. 42.
 SLOTS " " " - 42.
 LIGHTS " " " - 1. 9. 10. 13. 42.

NO LIGHT WHEN TOP ARM "ON"
 YELLOW WHEN TOP ARM "OFF" & CC70 RED.
 GREEN WHEN TOP ARM "OFF" & CC70 YELLOW OR GREEN.

HOVE B. Nos SHEWN THUS - 5

MECHANICAL DETECTION EXCEPT 8. 12. 19 EAST. 21. (21 ANGLES EAST) 30 EAST WHICH ARE ELECTRICAL.
 ILLUMINATED DIAGRAM.

DISTANCES IN YARDS FROM SIGNAL BOX:

1	2	3	4	5	6	7	8	9	10	11	12	13	14	15	16	17	18	19	20	21	22	23	24	25	26	27	28	29	30	31	32	33	34	35	36	37	38	39	40	41	42	43	44	45	46	47	48	49	50
402	152	5	76	399	110	108	14	402	402	10	10	402	15	94	8	4	91	7	90	40	40	14	57	57	59	26 L.	73	27	105	91	164	5	91	91	1	105	-	162	91	-	640	91	5	58 L.	130	5	5	5	5
					150										20	75	91	91	90	66	66					75 R.	120	91	161		217			63															

